

 
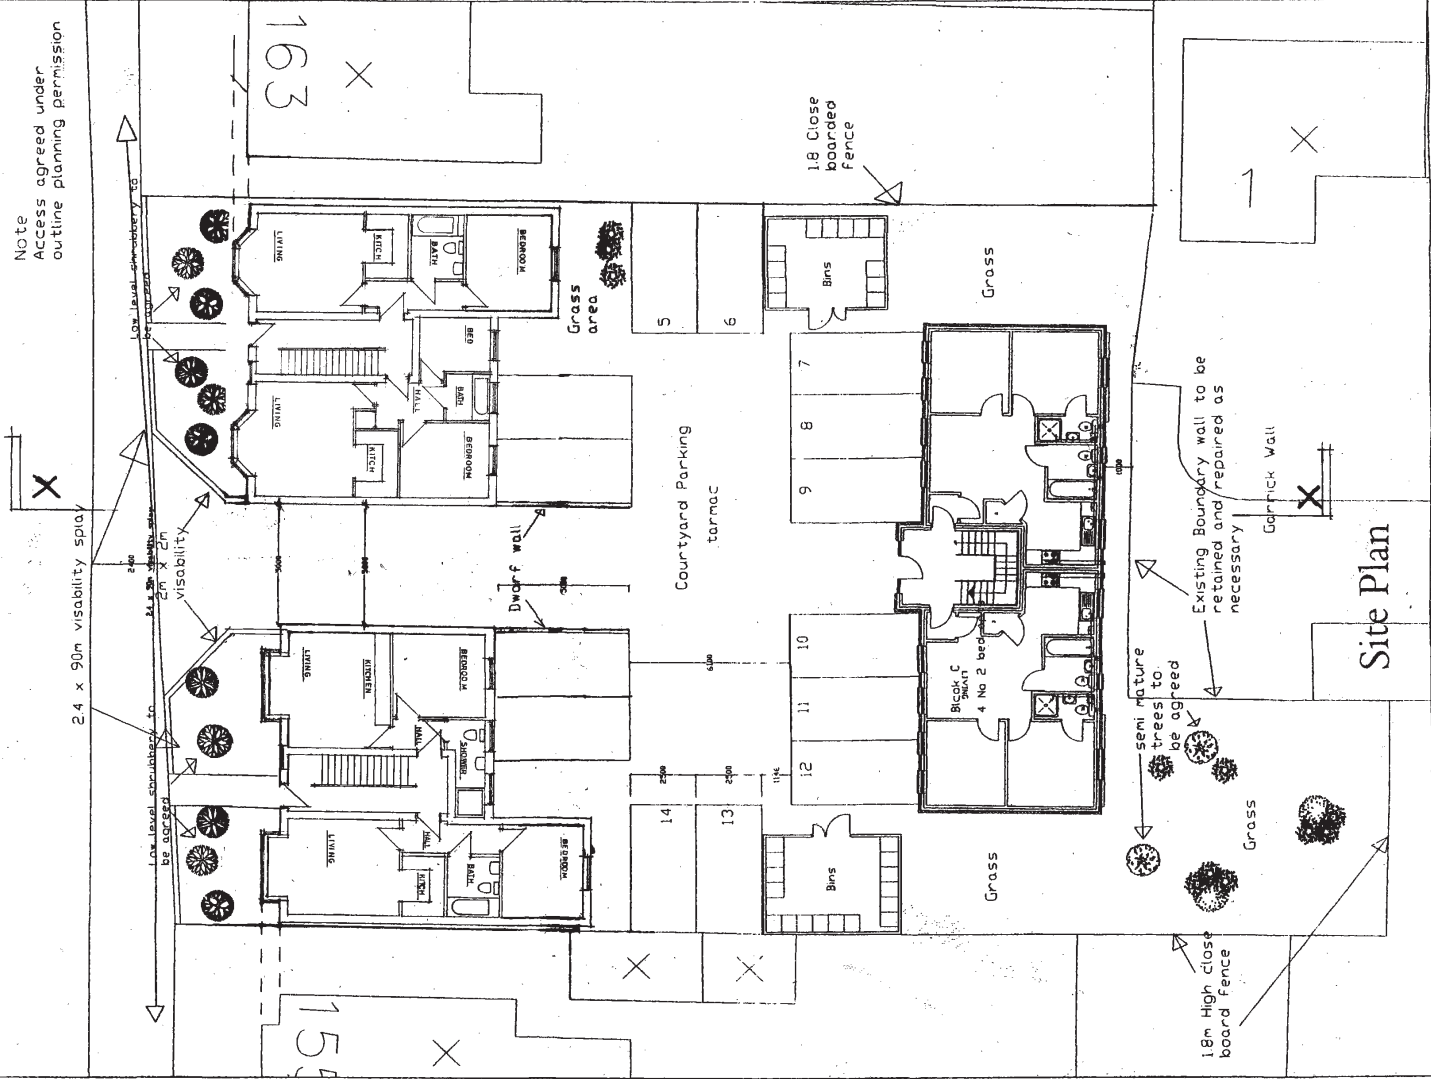


Project: []
 Client: []
 Date: []
 Scale: 1:200 @ A3
 Site Plan 4.29 (4)
 H. A. Architectural Services
 14, 17 & 18, The Arcade, London, E1 6AN
 Tel: 01753 604444 Fax: 01753 604444

 

Front Boundary Wall

 

Site Plan

This page is intentionally left blank