



Proposed Site Plan 1:500

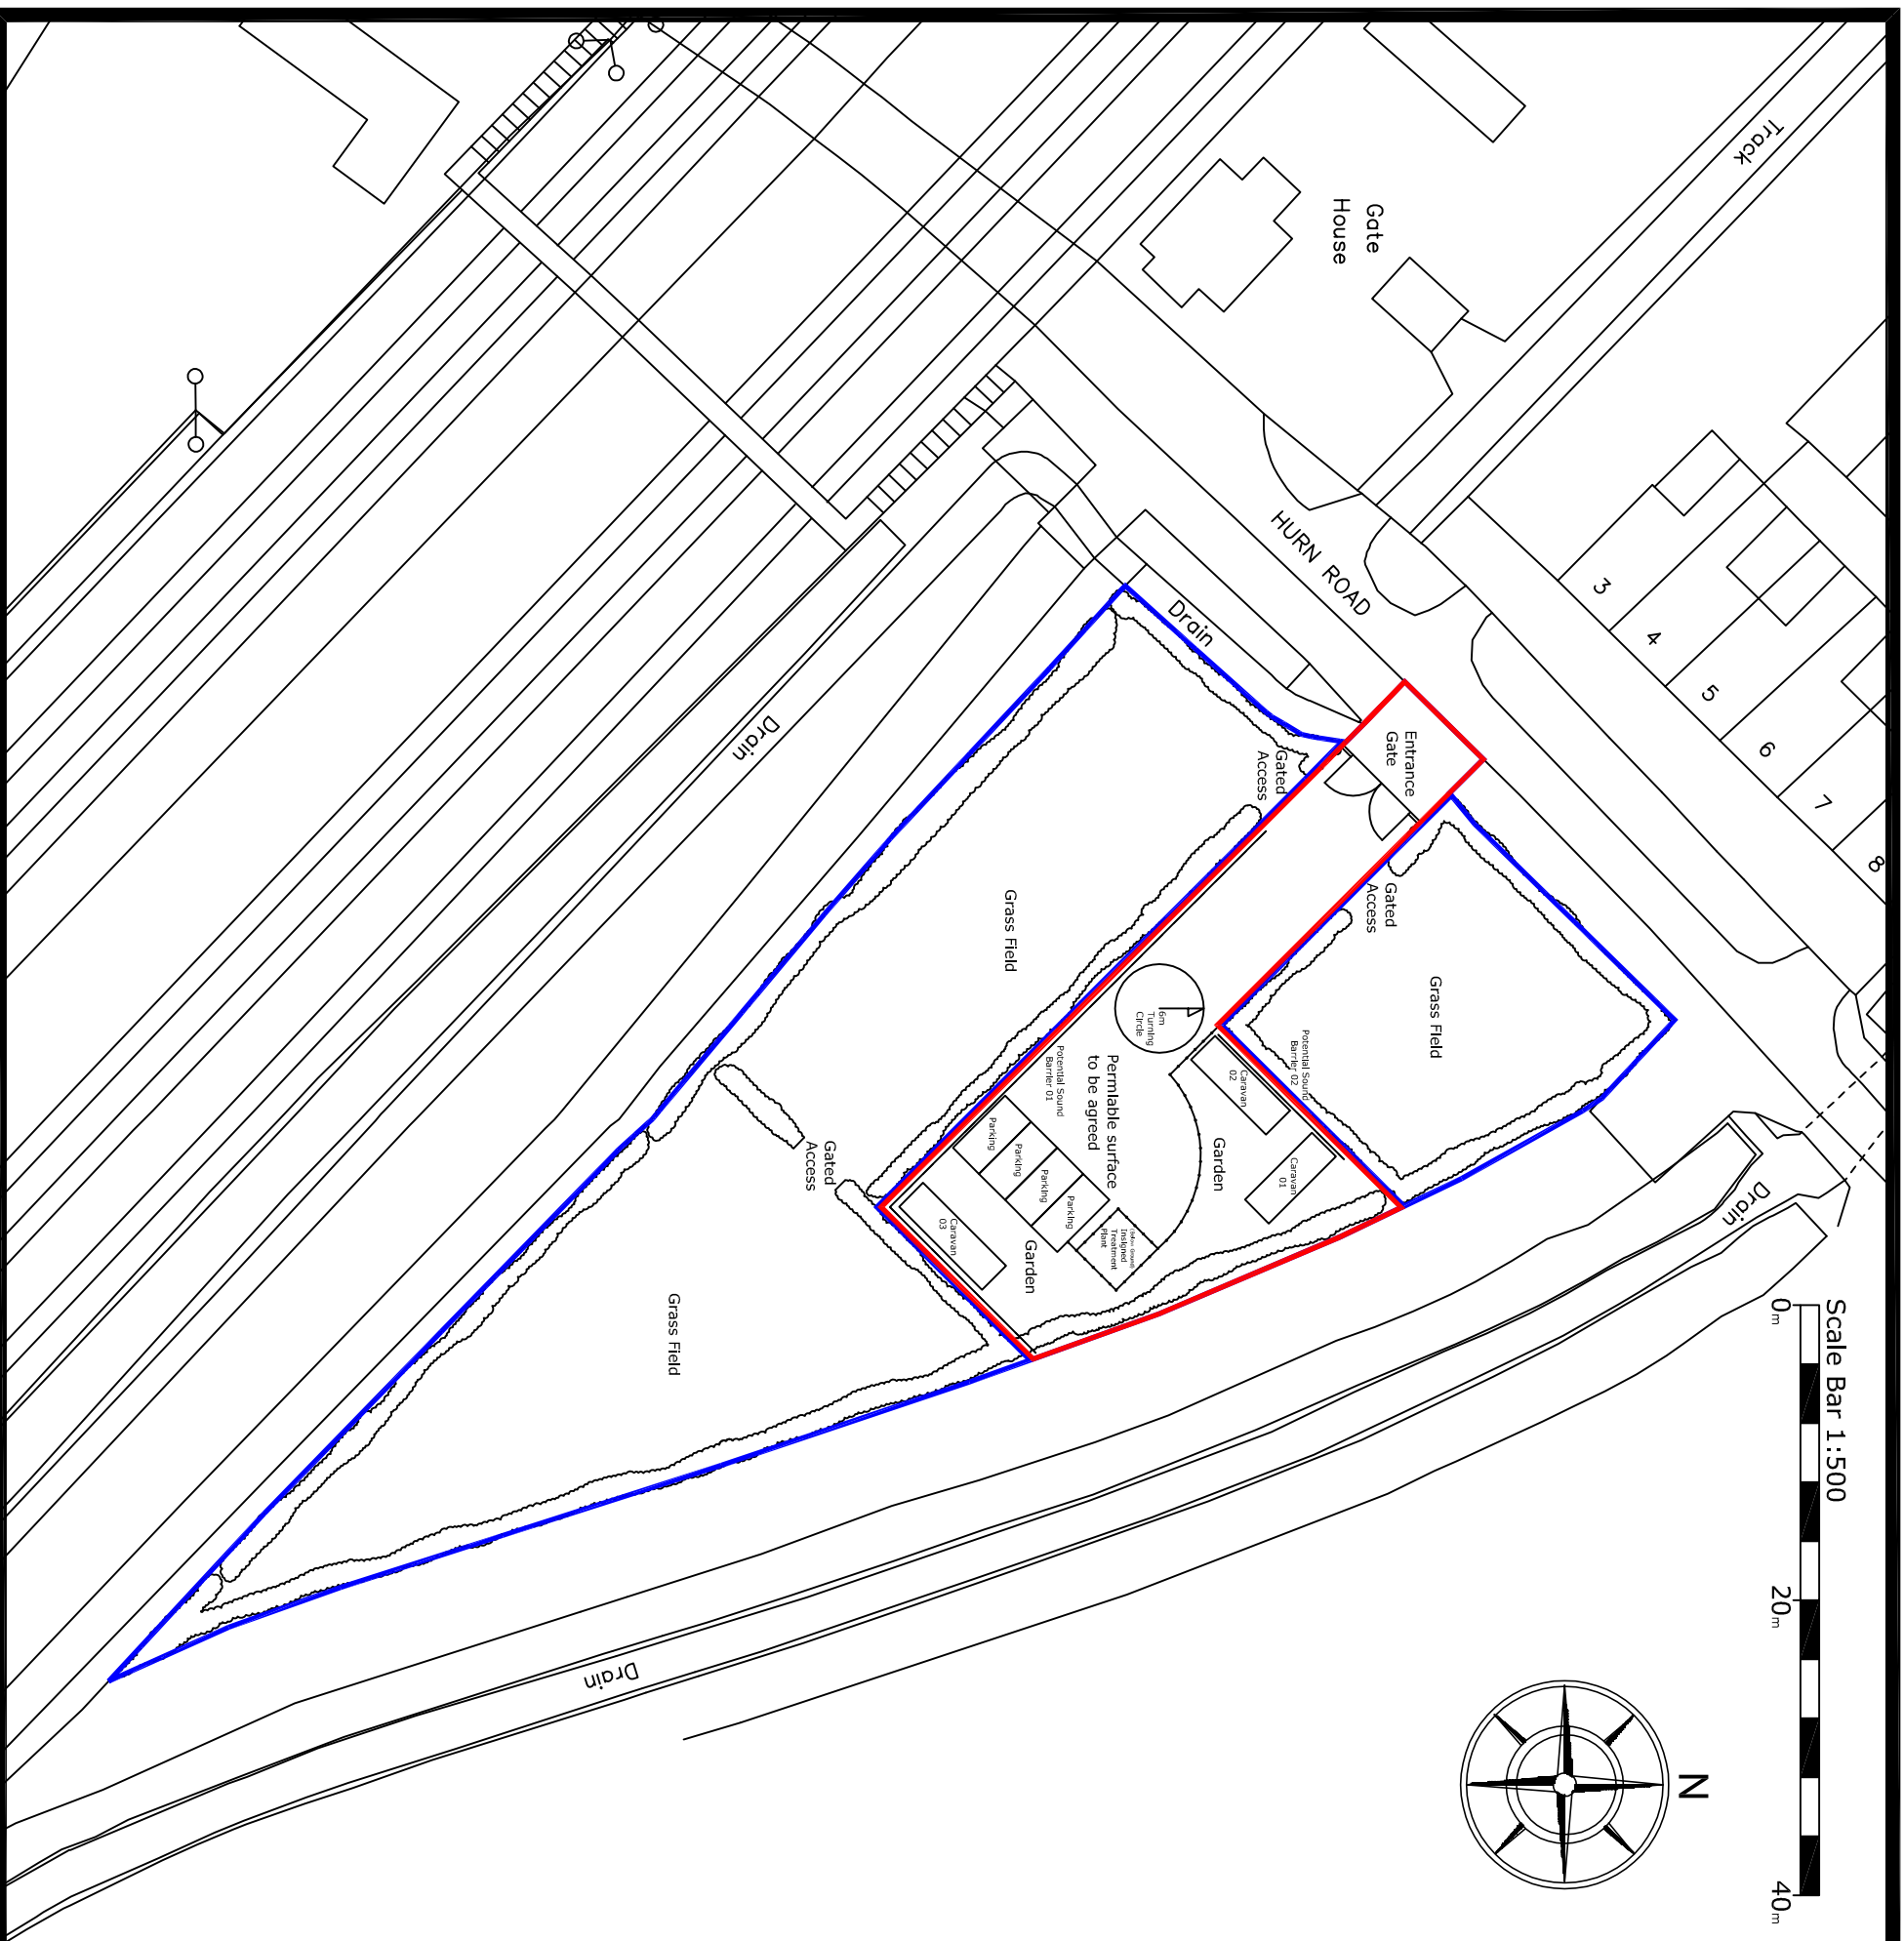

Potential Sound Barrier Locations 1:500

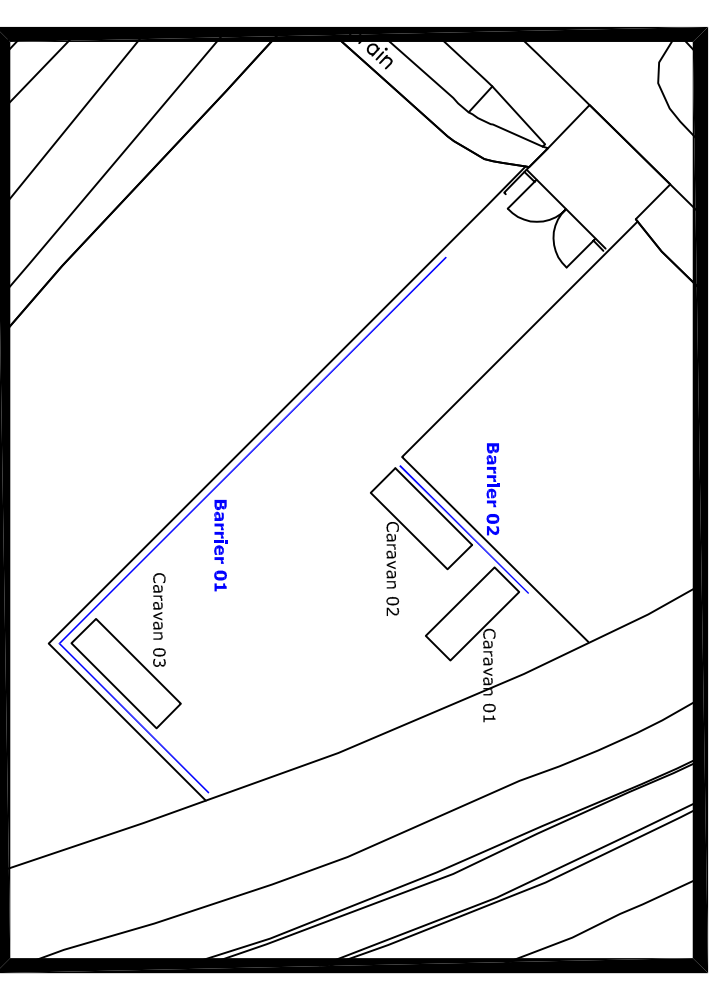


This drawing is copyright and may not be altered, traced, copied, photographed or used for any purpose other than that for which it is issued without written permission from Architectural & Surveying Services LTD.

The General Contractor is to check all dimensions on site and report discrepancies to the Architect. All details shown on this drawing are based upon typical site conditions related to the area.

No responsibility can be accepted for abnormal conditions unless reported to Architects, so that design amendments may be considered.

PRELIMINARY ISSUE 21/03/10

Rev	Detail	Date	Checked
A	Landscaping	03/08/2010	AP

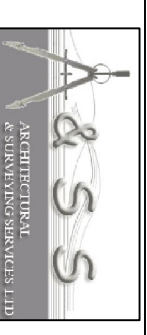

Project
Hurn Road
Peterborough
PE6 7HJ

Drawing
Proposed Site Plan

Scale
Shown@A3 26/03/10 AP Drawn

Project No. PE844 Drawing No. OS02 Checked AP

Revisions
A

Architectural & Surveying Services LTD
81 Broadway
Peterborough
PE1 4DA
Telephone 01733 894513
Fax 01733 894040