


DO NOT SCALE FROM THIS DRAWING - STATED DIMENSIONS REFER. CONTRACTORS SHALL BE RESPONSIBLE FOR THE CHECKING OF ALL STATED DIMENSIONS, WITH ANY ANOMALIES BEING IDENTIFIED TO THE ORIGINATOR PRIOR TO ANY CONSTRUCTION OR FABRICATION WORKS COMMENCING. STRUCTURE TO BE CONFIRMED BY STRUCTURAL ENGINEER FOLLOWING SITE VISIT.

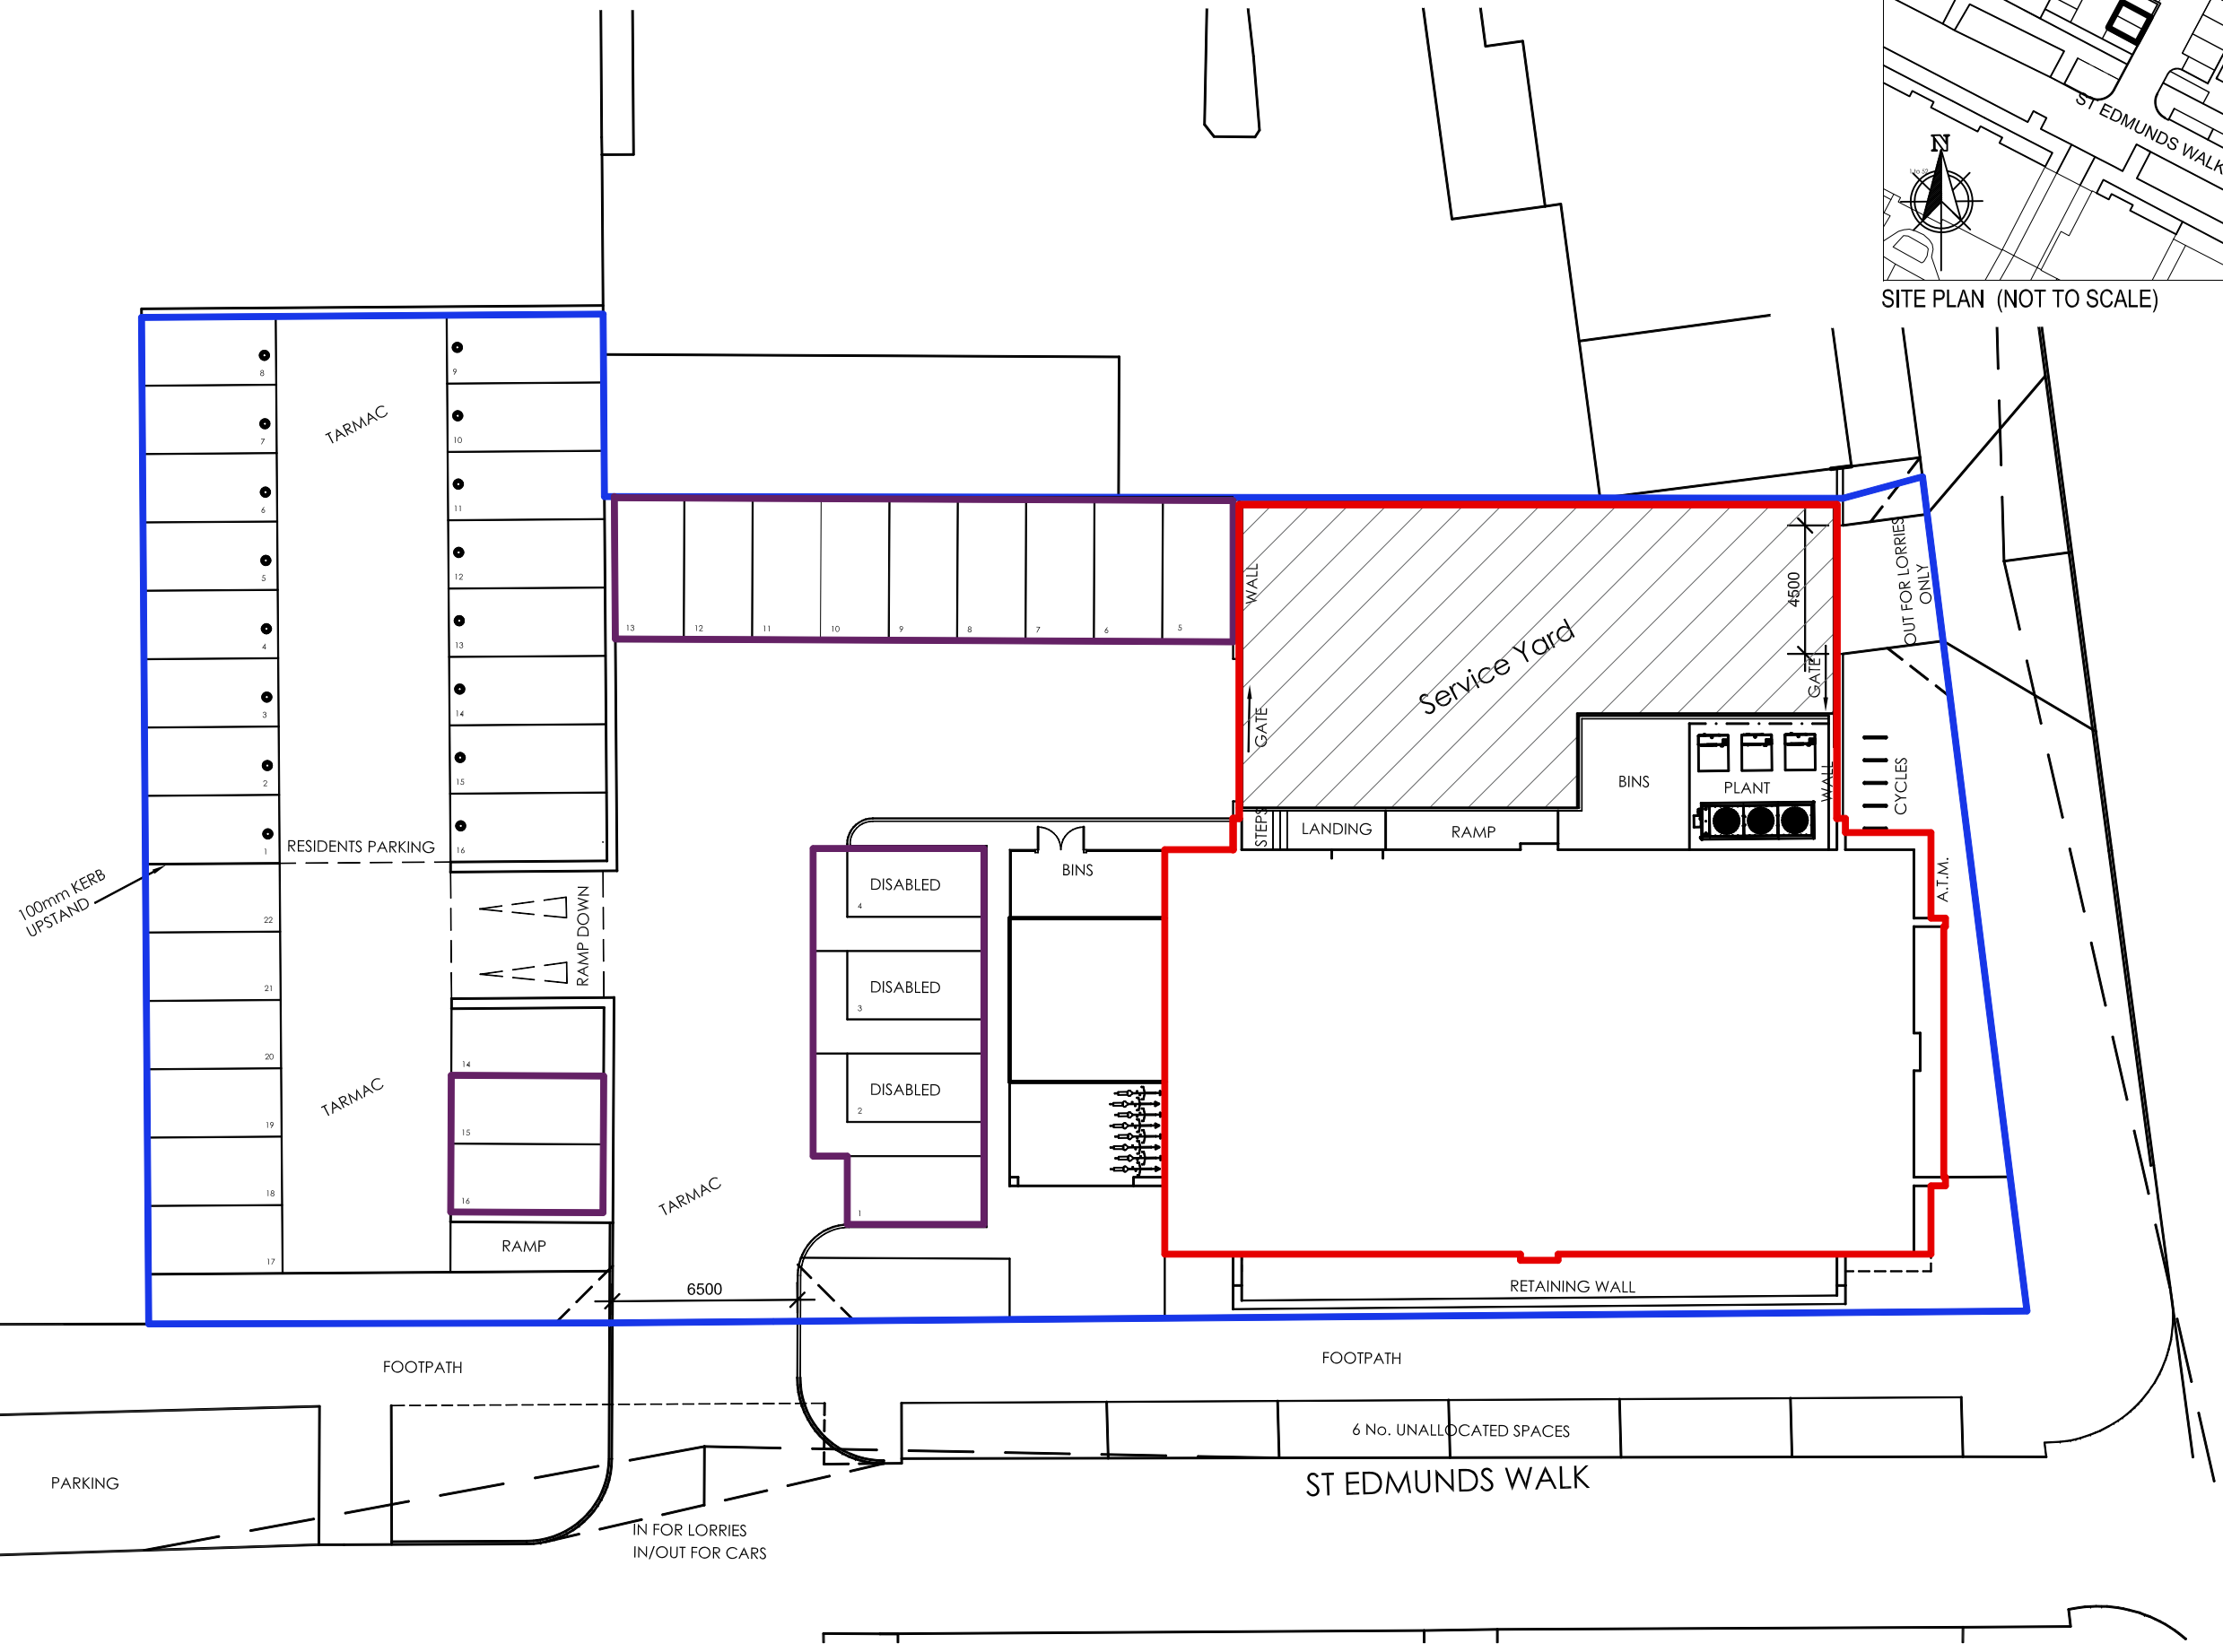

SITE PLAN (NOT TO SCALE)

29



	LANDLORD'S DEMISE
	COOP DEMISE
	COOP SERVICE AREA
	COOP ALLOCATED PARKING SPACE

Revision	Date	Description
B	12.10.17	Revised Coop demise.
A	28.09.17	Update according to new drawings. Parking spaces Included.

Project Title		
Hampton Park Peterborough Cambridge		
Drawing Title		
LEASE PLAN GROUND FLOOR		
Project Number	Drawing Number	Revision
TBC	LP100	C
Drawn	Checked	Scale
AN	AN	1:100
		Date
		20.10.17
<small>The content of this drawing is the property of Tyburn Management LLP and may not be copied in whole or part without formal consent.</small>		

PROPOSED GROUND FLOOR DRAINAGE & SERVICE PLAN
(Scale 1:100 @ A1)

This page is intentionally left blank