

**ISSUE/REVISION**

IR	DATE	DESCRIPTION
31/08/12	Master Plan	

**KEY PLAN**

- Access Track
- Site Boundary
- PCC Land Holdings
- A15
- Solar panel rack with 6 PV modules (row per row (6 strings))
- Solar panel rack with 6 PV modules (row per row (2 strings))
- Construction Compound

**PROJECT NUMBER**


60271594

**SHEET TITLE**

ALL SITES  
 SOLAR LAYOUT

**SHEET NUMBER**

60271594-ALL-PLA-154

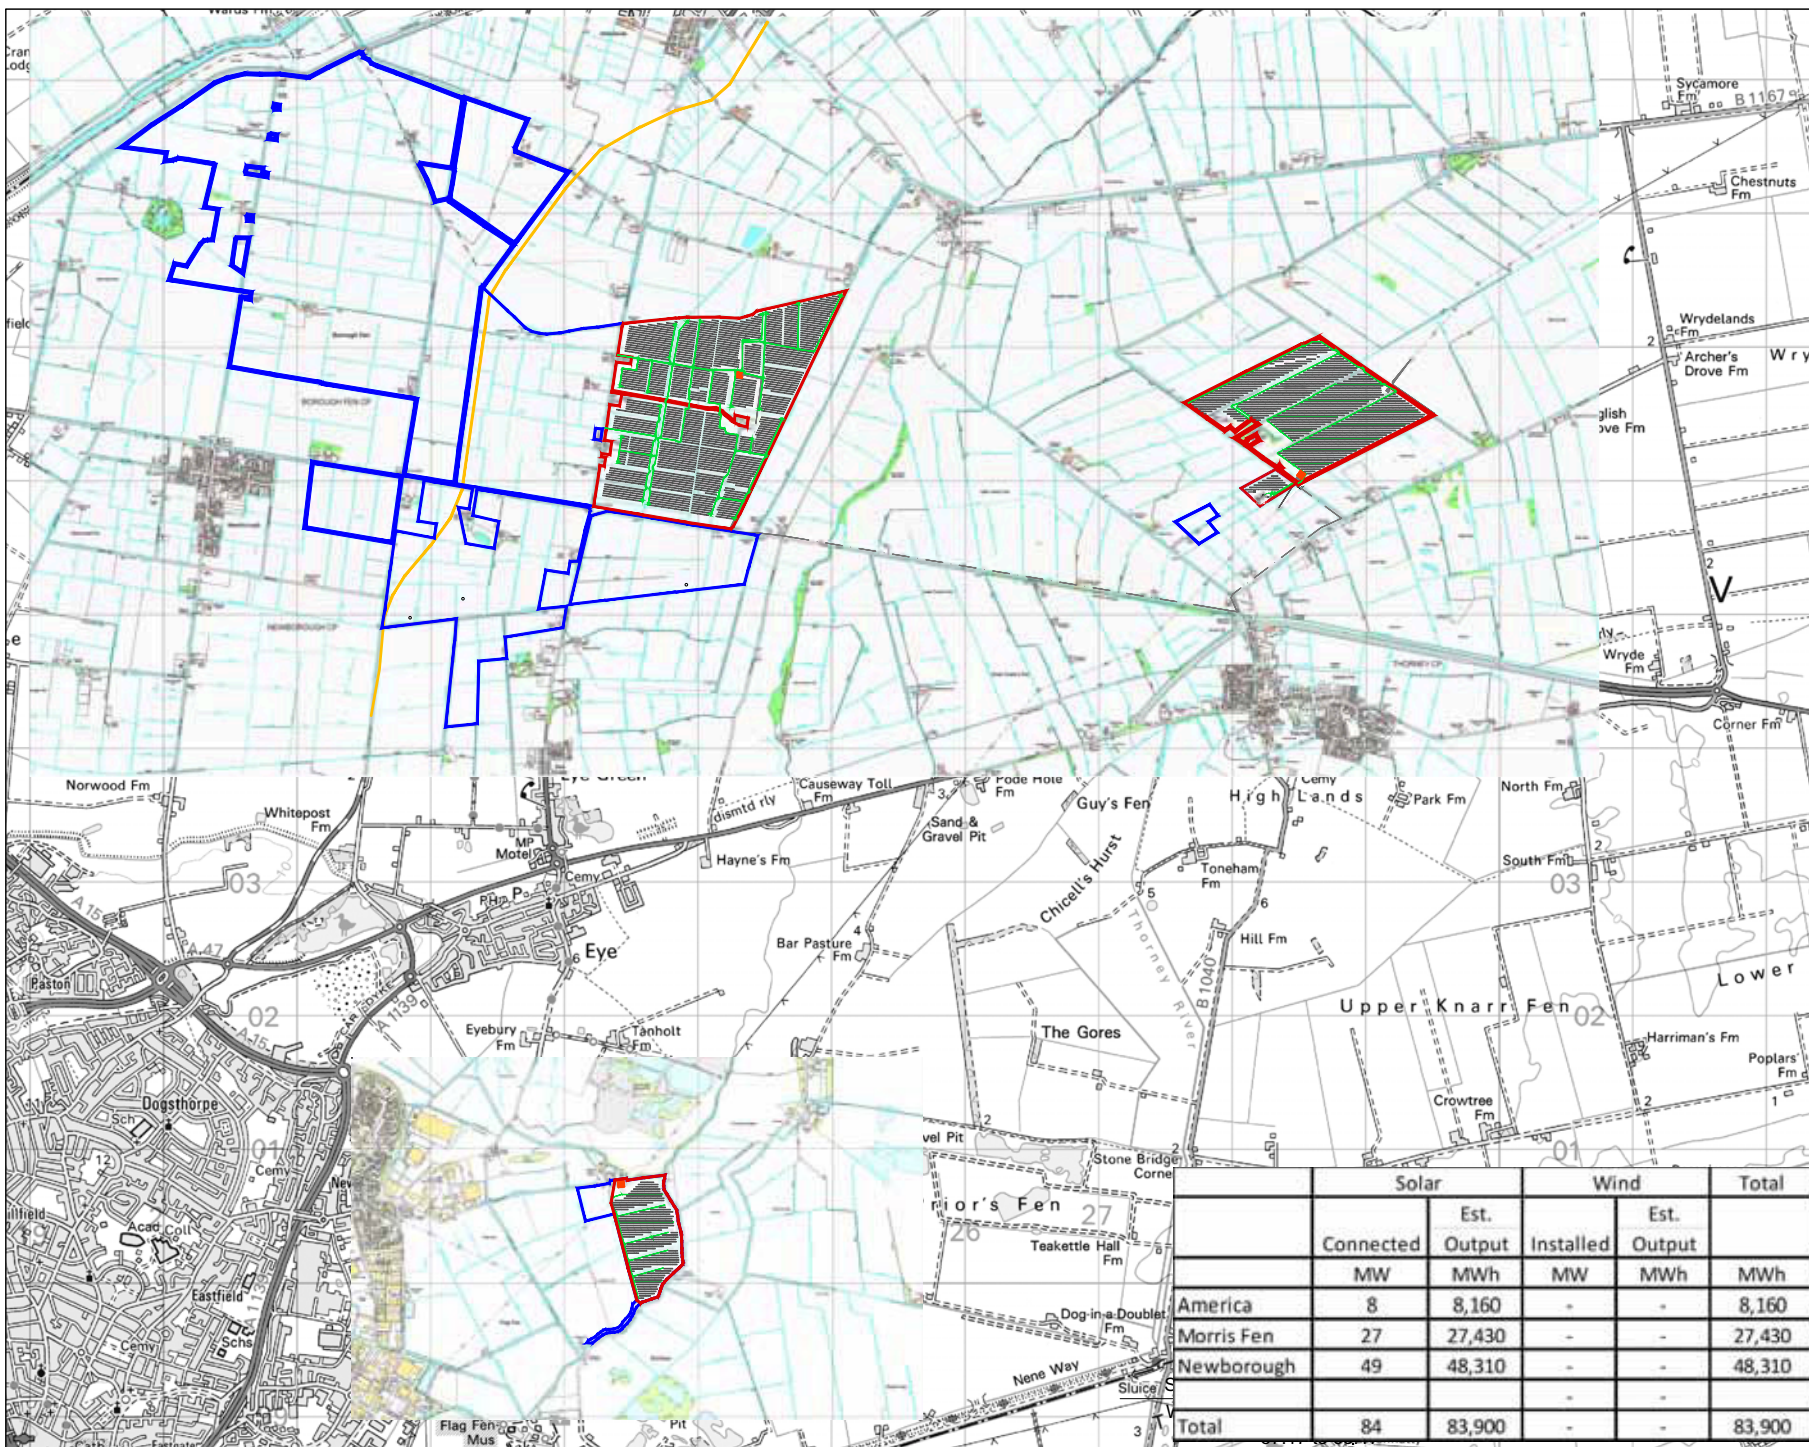

	Solar		Wind		Total
	Connected	Est. Output	Installed	Est. Output	MWh
America	8	8,160	-	-	8,160
Morris Fen	27	27,430	-	-	27,430
Newborough	49	48,310	-	-	48,310
<b>Total</b>	<b>84</b>	<b>83,900</b>	-	-	<b>83,900</b>

This drawing has been prepared for the use of AECOM clients. It may not be used, modified, reproduced or relied upon by third parties without the prior written consent of AECOM. AECOM accepts no responsibility for any errors or omissions in this drawing, and does not warrant the accuracy of the information contained herein. All measurements must be obtained from the approved dimensions.

This page is intentionally left blank