

Revision	Drawn Note
Date	
02/10/09	Rev A CMW Red line extended to include access to western boundary from previously approved estate road


SCANNED



brp architects
1 Millers Yard
Roman Way
Market Harborough
Leicestershire
t: 01858 464986
f: 01858 434235

Client	Axiom Housing Association Limited		
Project Title	Extra & Close Care Accommodation Thorney Road Eye, Peterborough		
Drawing Title	Site Location Plan		
Drawing Status	PLANNING		
Scale at A3	1:1250	Date	02/09/09
Drawn By	CMW	Checked By	MIH
Job No.	L255	Drawing No.	20
Revision	A		
B+R Partnership LLP accept no responsibility for work not undertaken fully in accordance with the contents of this drawing and related specifications.			
© COPYRIGHT B+R Partnership LLP DO NOT SCALE THIS DRAWING TO BE READ IN CONJUNCTION WITH OTHER RELEVANT CONSULTANTS AND SPECIALISTS DRAWINGS AND SPECIFICATIONS			

	Application site boundary
	Approved residential development by Larkfleet Homes - due to commence on site in late 2009

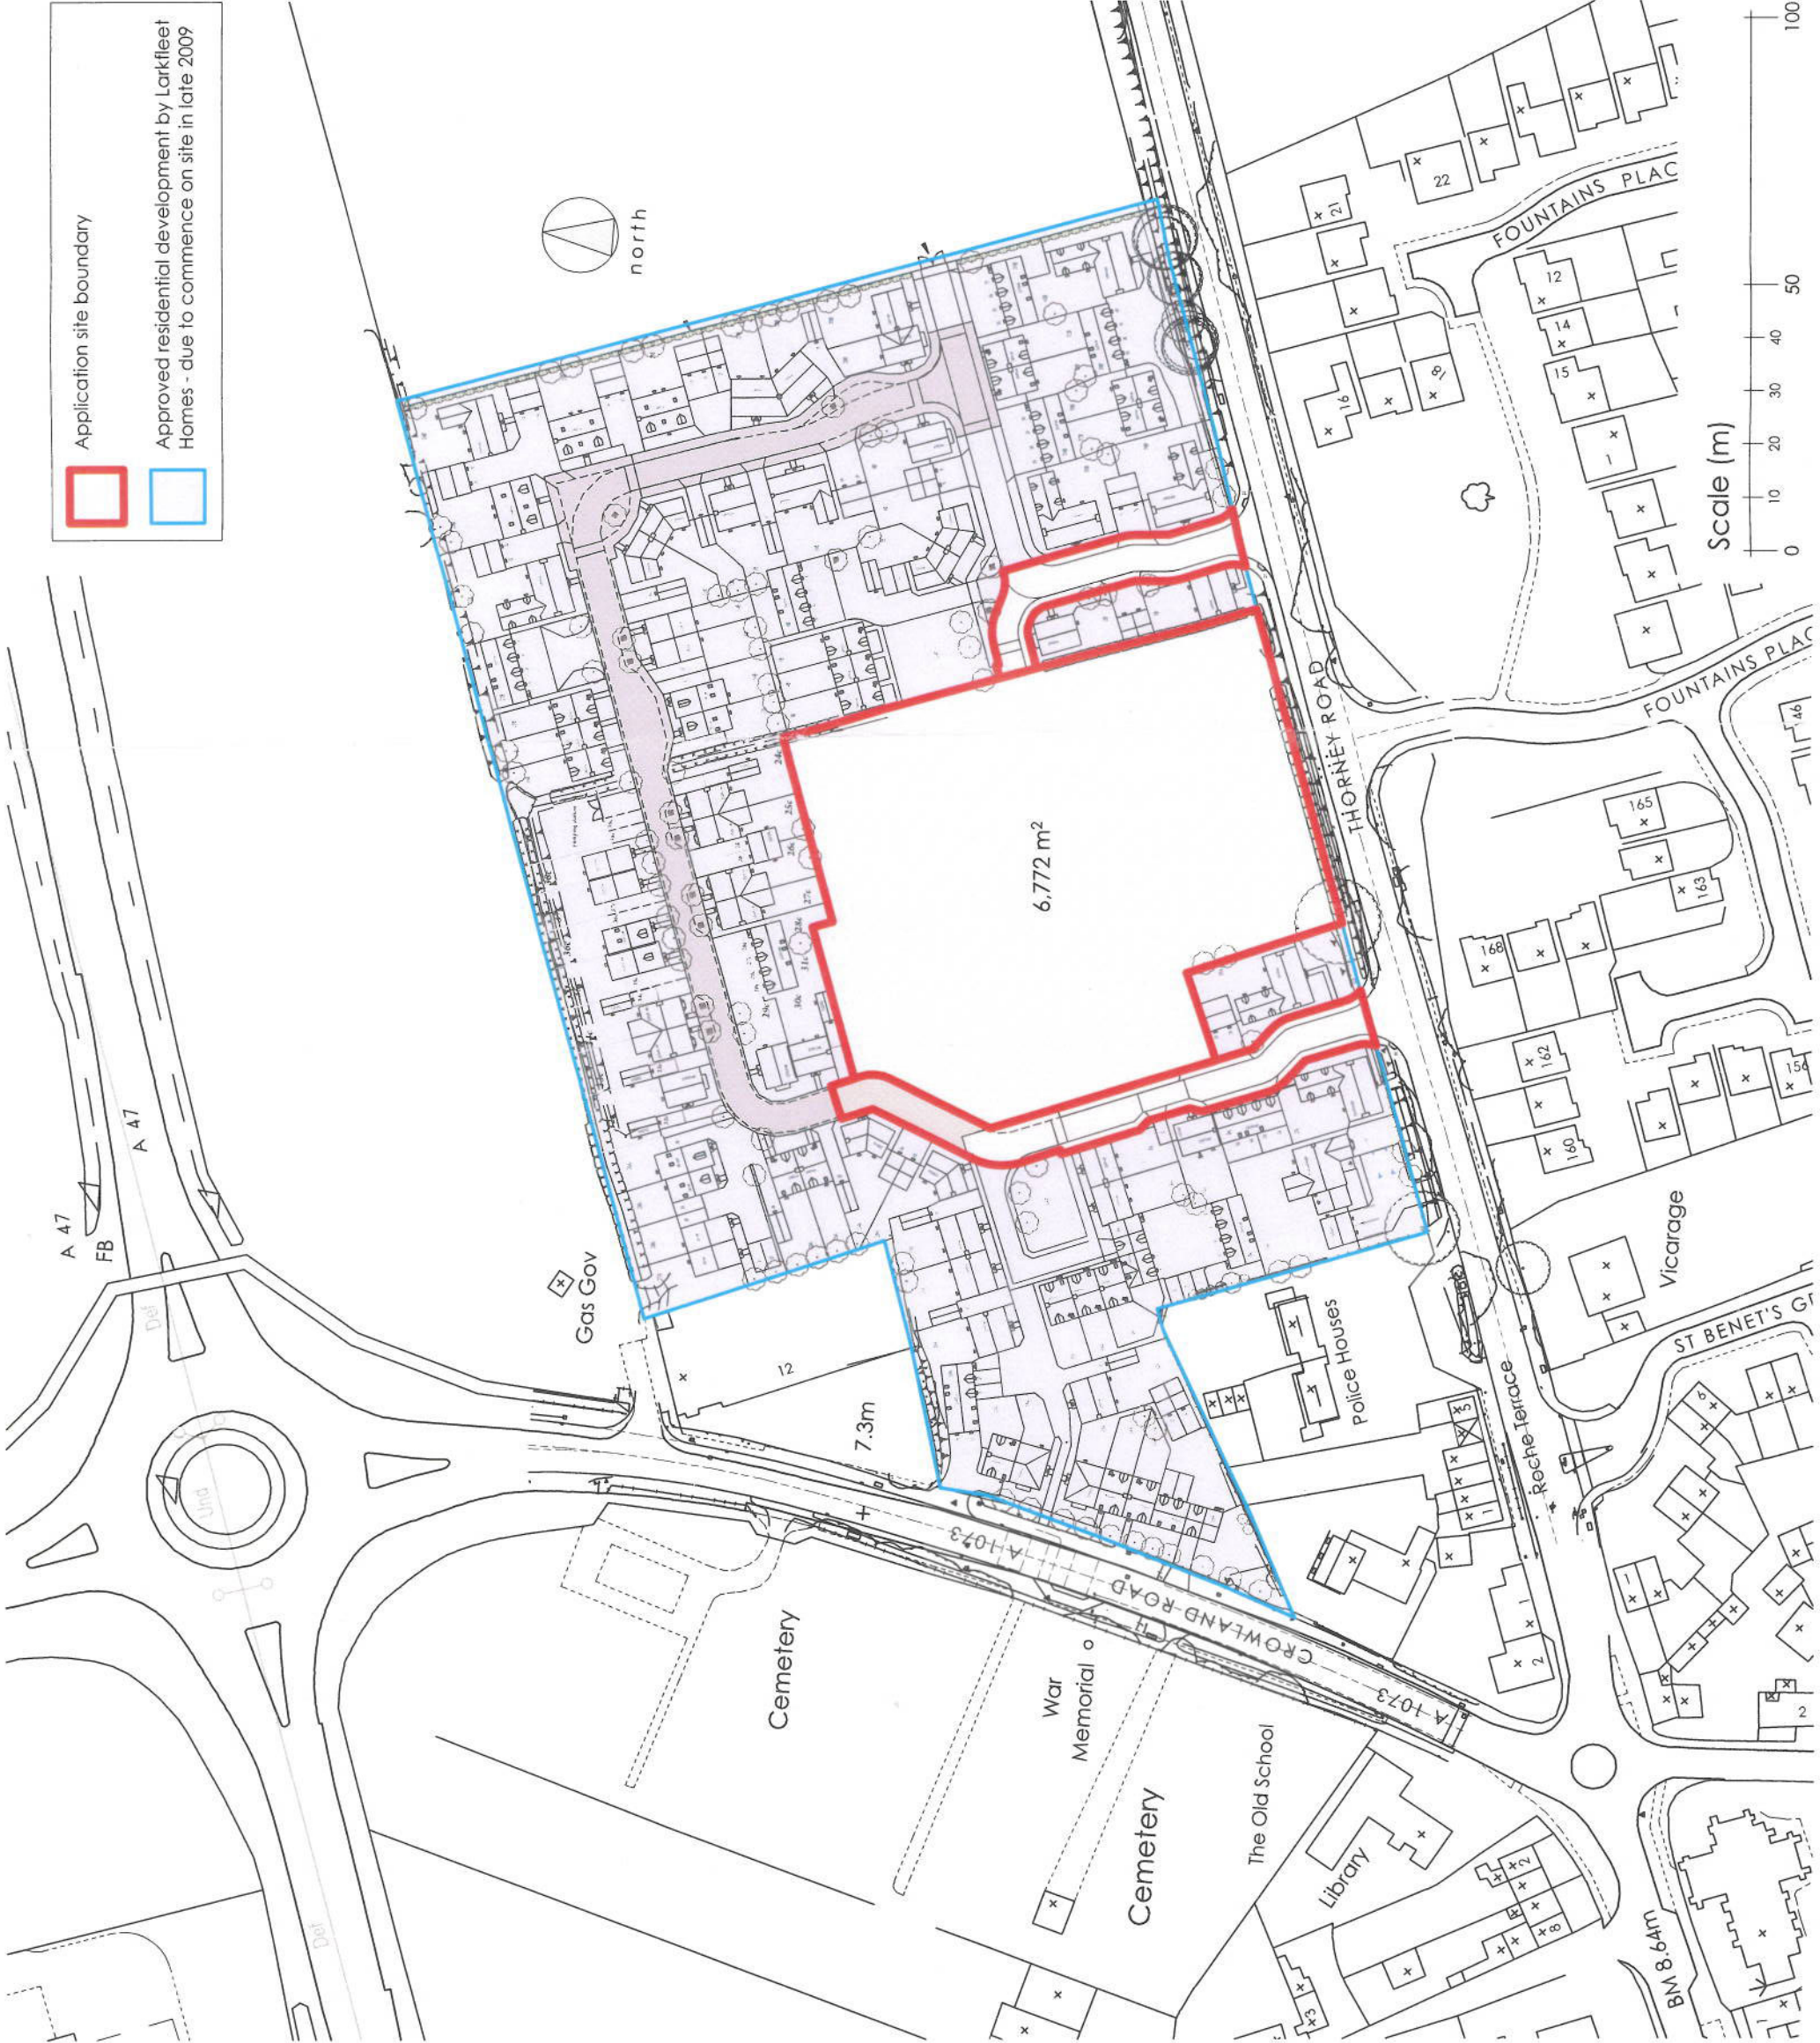

This page is intentionally left blank