


**APPLICATION
SITE**

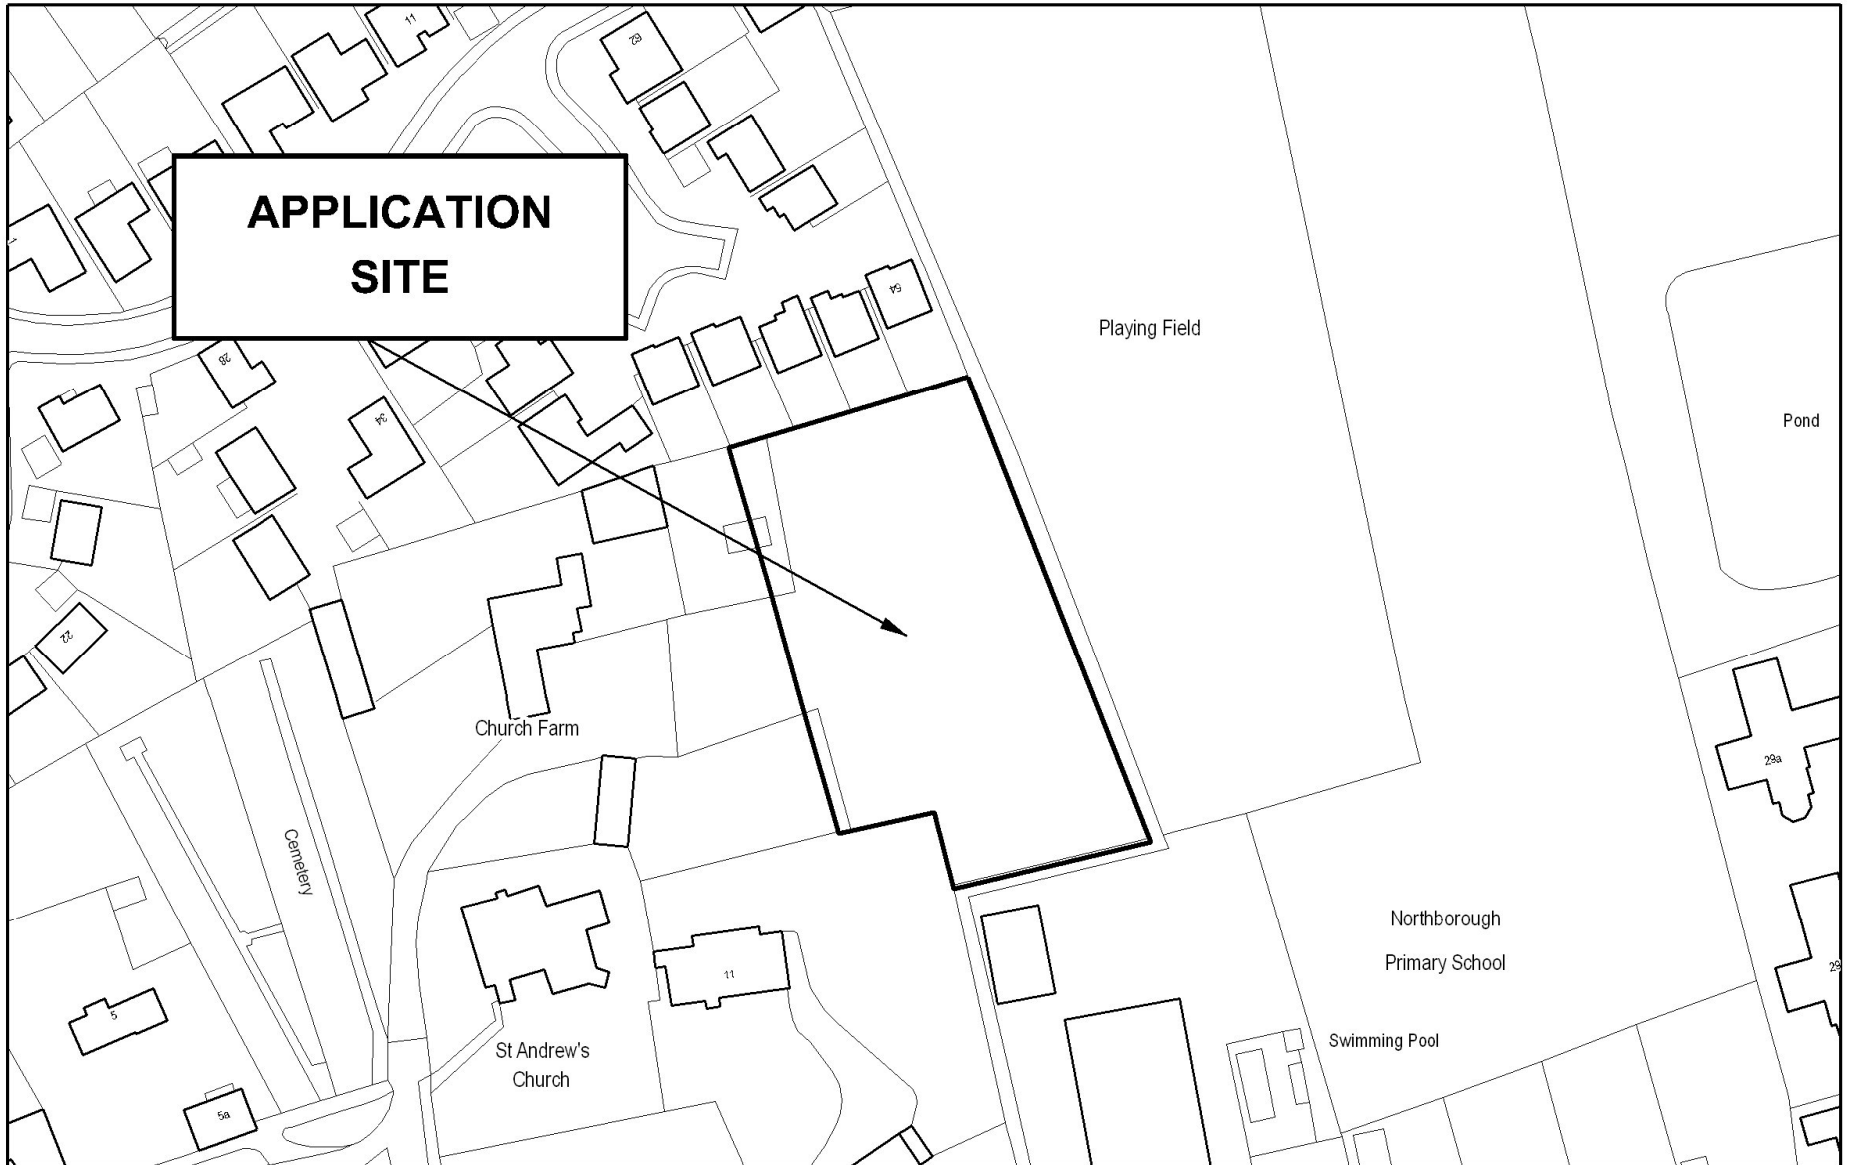

LOCATION PLAN 10/00508/FUL

Church Farm, 7 Church Street, Northborough

Scale 1:1250 Date 15/7/2010 Name MKB Department Planning Services

PCC GIS



This map is reproduced from or based upon Ordnance Survey material with the permission of Ordnance Survey on behalf of the Controller of Her Majesty's Stationery Office
© Crown copyright. Unauthorised reproduction infringes Crown copyright and may lead to prosecution or civil proceedings. Peterborough City Council. 100024236. 2009.

This page is intentionally left blank