


**APPLICATION  
SITE**

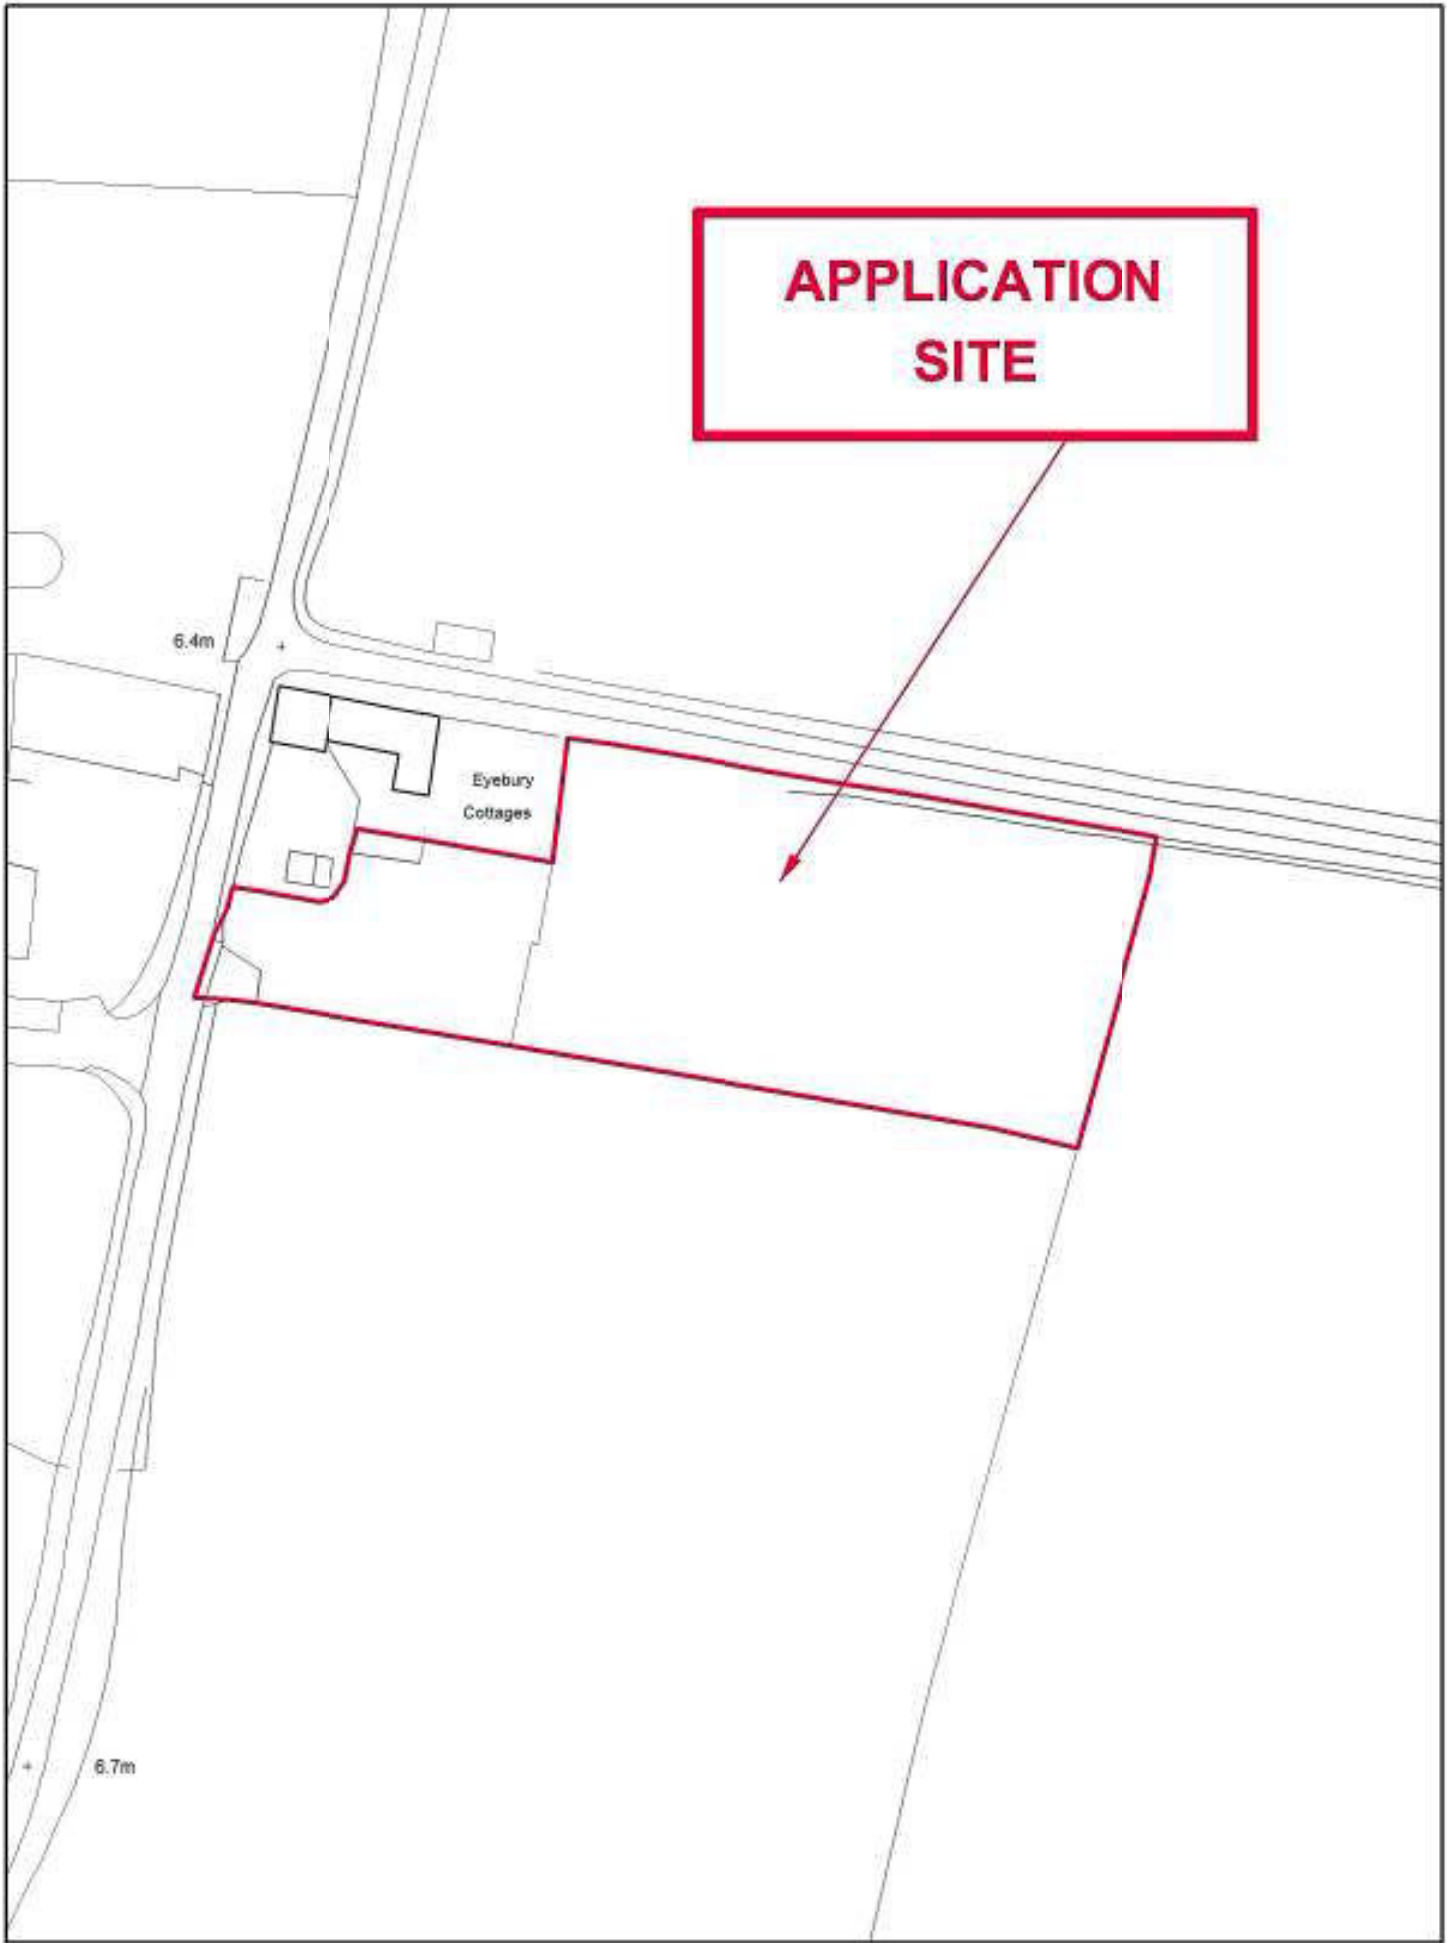

**LOCATION PLAN 12/00979/FUL**

Land to the South of Eyebury Cottages, Eyebury Road, Eye

**Scale** NTS **Date** 13/7/2012 **Name** AA **Department** Planning Services



© Crown copyright and database right 2012. Ordnance Survey. 100024236.

This page is intentionally left blank