


**APPLICATION  
SITE**

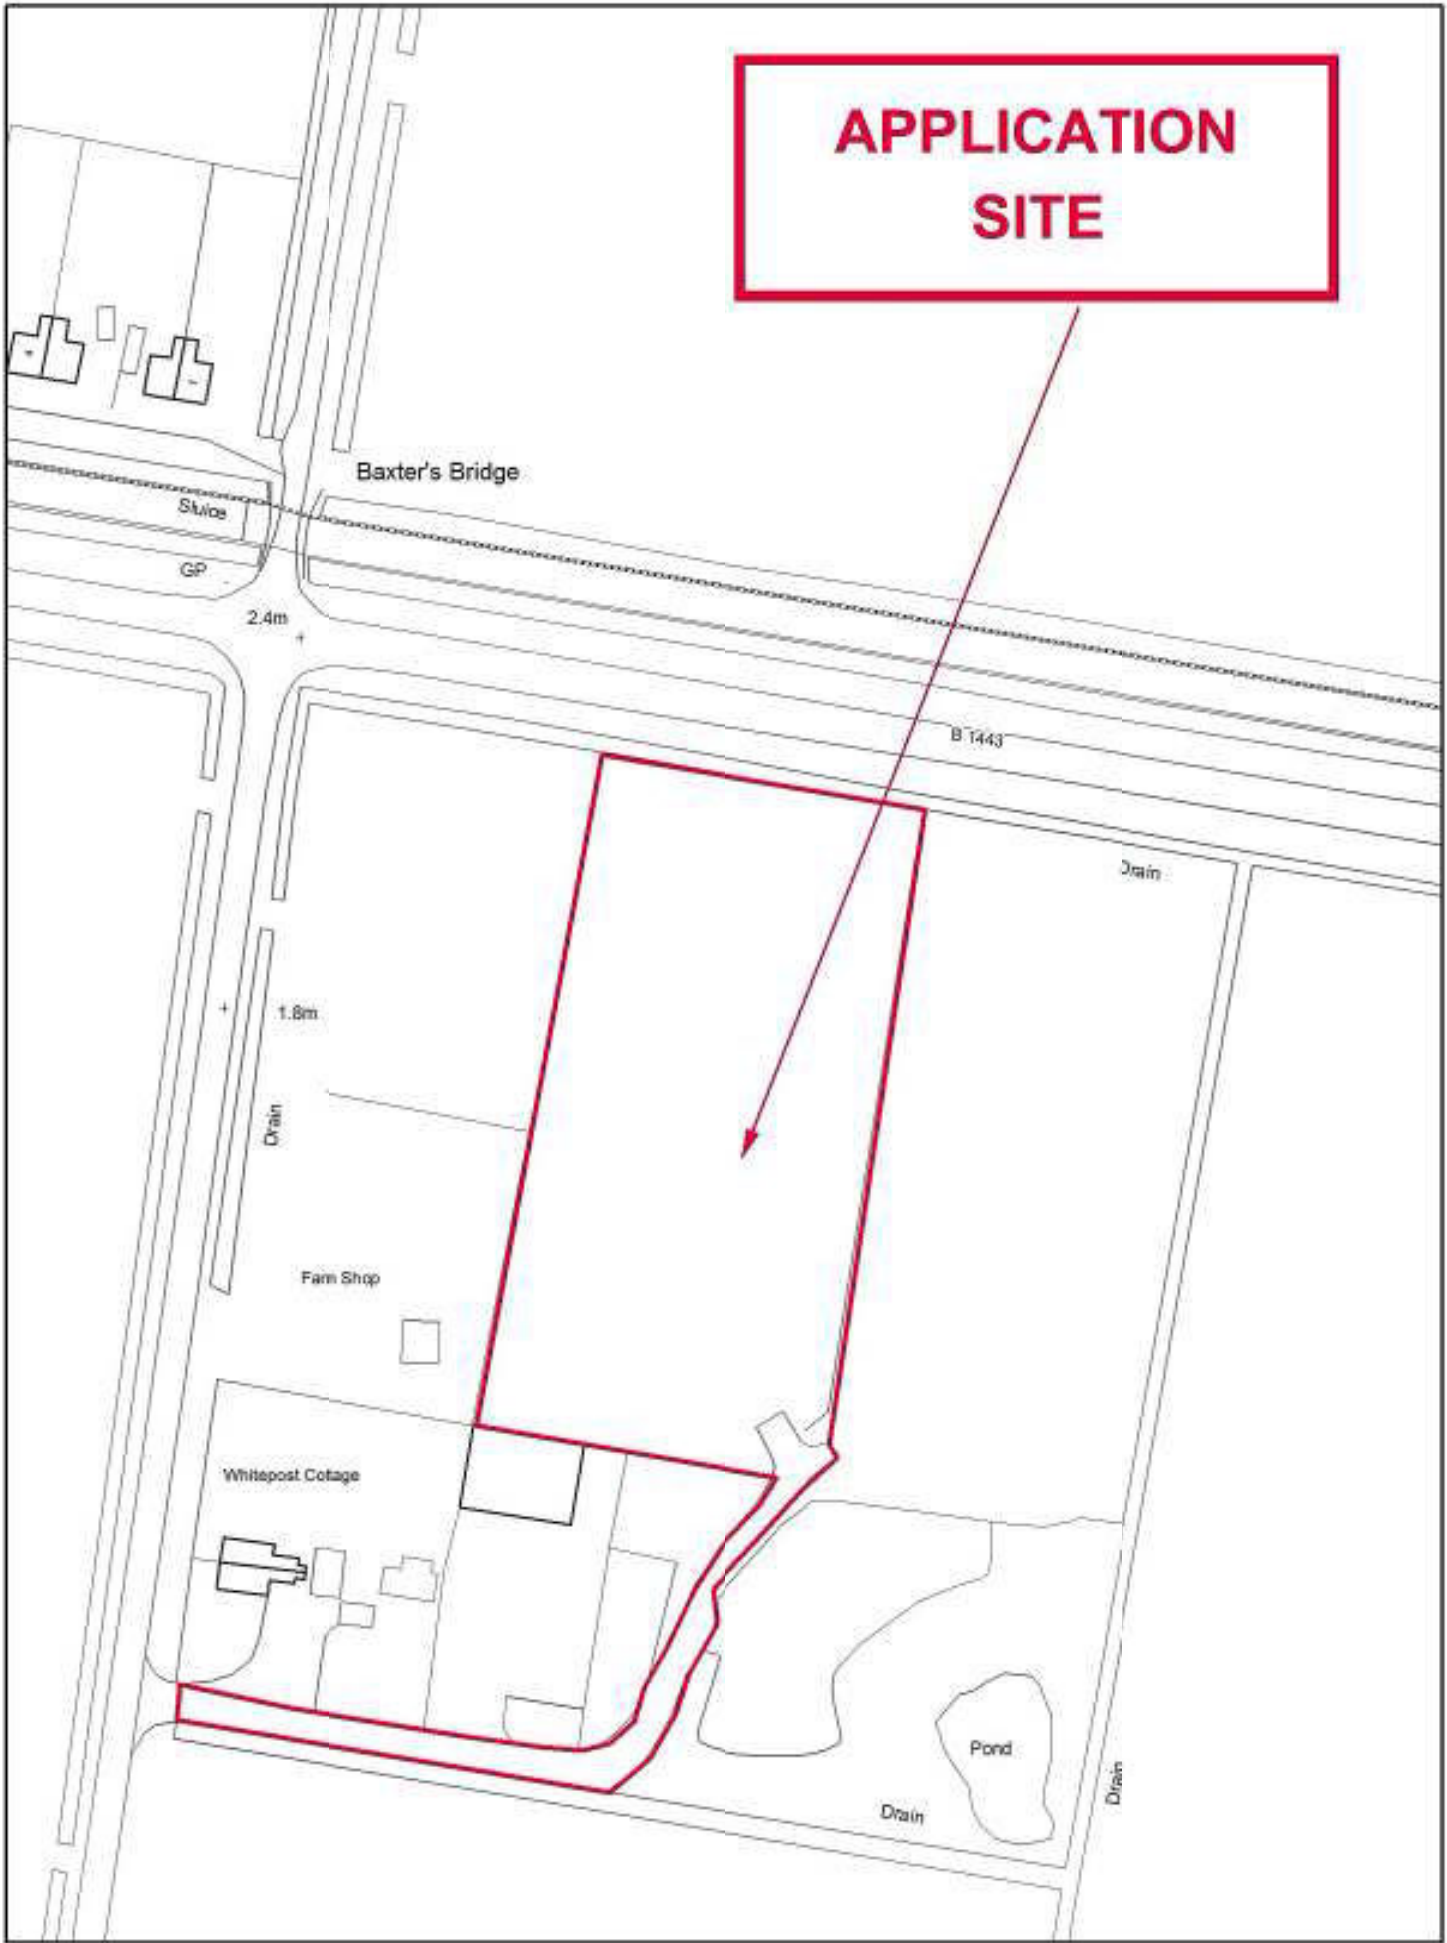

**LOCATION PLAN 12/01054/FUL**  
Whitepost Cottage, White Post Road North, Newborough  
**Scale** NTS **Date** 22/8/2012 **Name** AA Department Planning Services



© Crown copyright and database right 2012. Ordnance Survey. 100024236.

This page is intentionally left blank