

ISSUE/REVISION

IR	DATE	DESCRIPTION
31/08/12	Master Plan	

KEY PLAN

- Access Track
- Site Boundary
- PCC Land Holdings
- Solar panel rack with 6 PV modules (row per row (6 strings))
- Solar panel rack with 6 PV modules (row per row (2 strings))
- Construction Compound

PROJECT NUMBER


60271594

SHEET TITLE

ALL SITES
 SOLAR LAYOUT

SHEET NUMBER

60271594-ALL-PLA-154

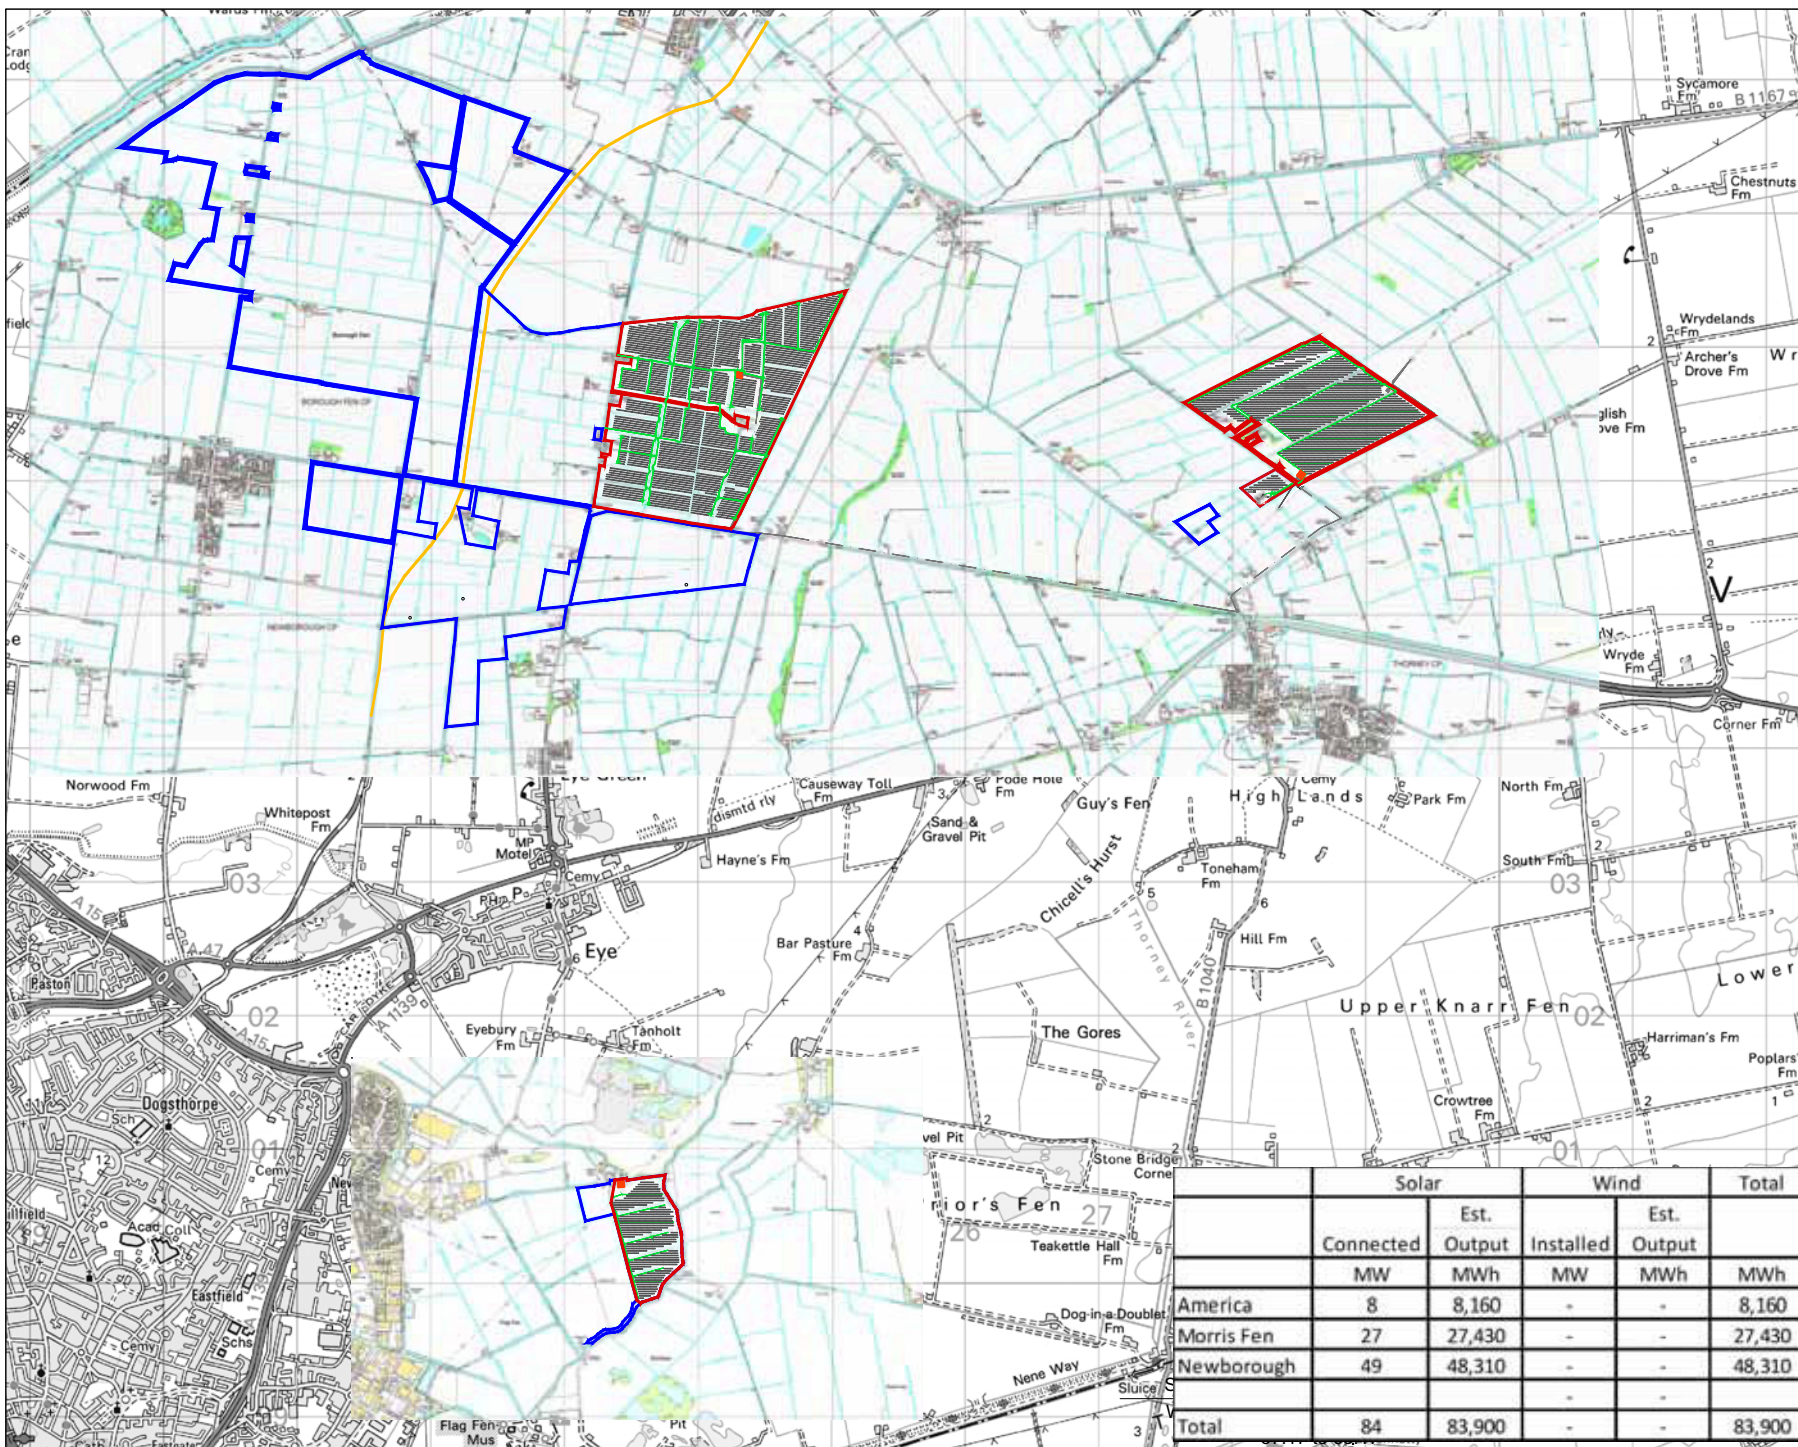

	Solar		Wind		Total
	Connected	Est. Output	Installed	Est. Output	MWh
America	8	8,160	-	-	8,160
Morris Fen	27	27,430	-	-	27,430
Newborough	49	48,310	-	-	48,310
Total	84	83,900	-	-	83,900

This page is intentionally left blank