






Light from roof windows will shine into Master Bedroom window

gable to No. 46




PROPOSED REAR ELEVATION (EAST)

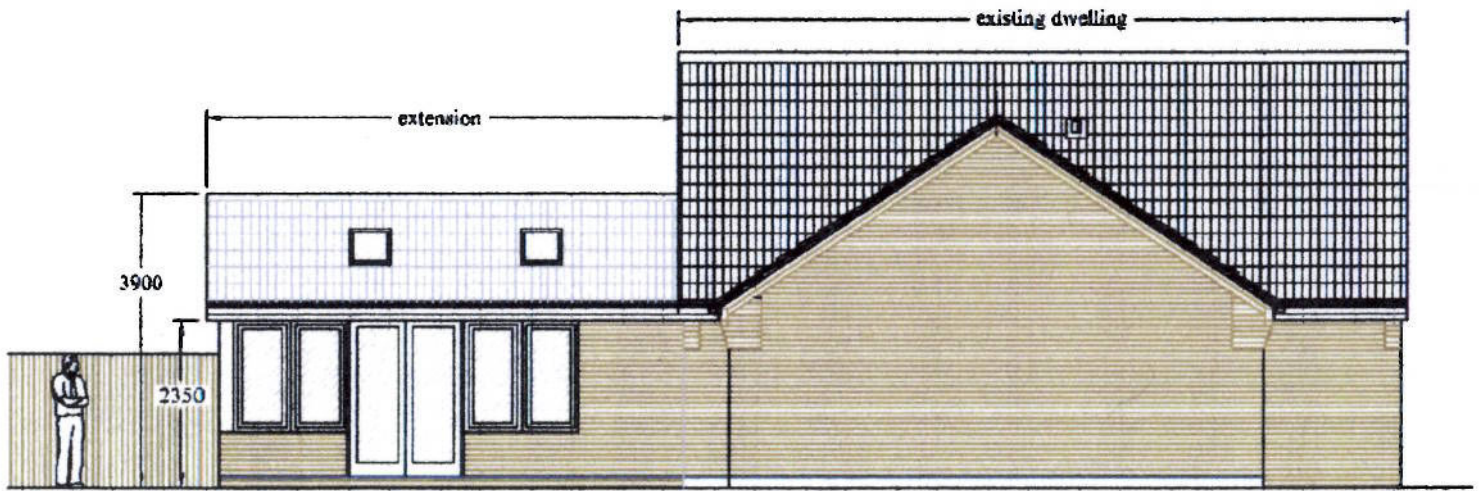

PROPOSED SIDE ELEVATION (NORTH)

Drawing shows person standing on the ground on our side below fence height, which is six feet high, but internal floor height inside the extension on the other side of the fence will be higher.

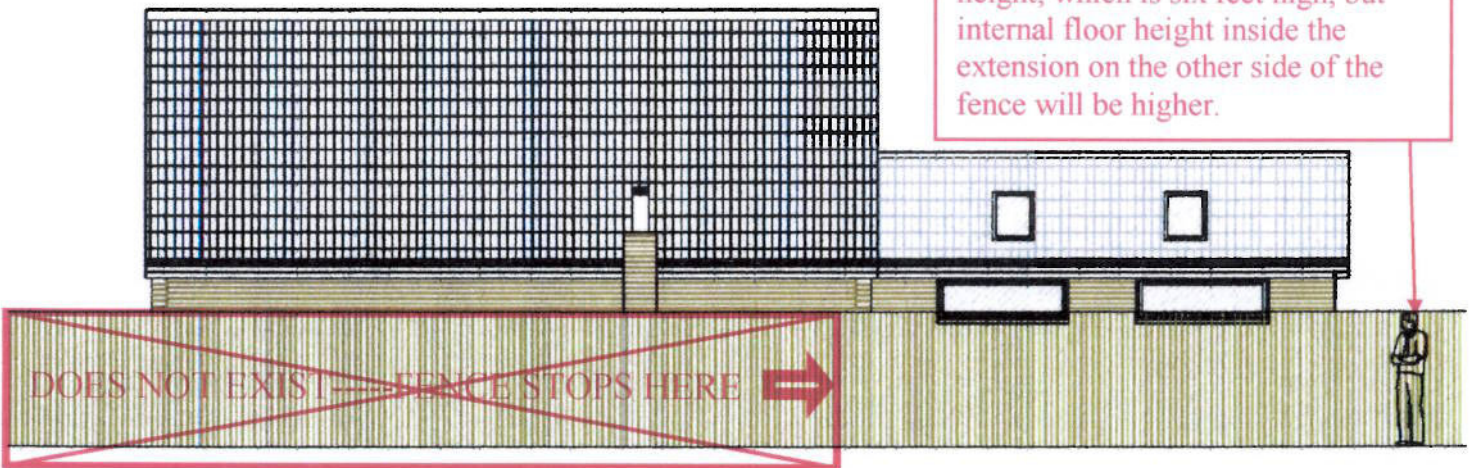

PROPOSED SIDE ELEVATION (SOUTH)

