
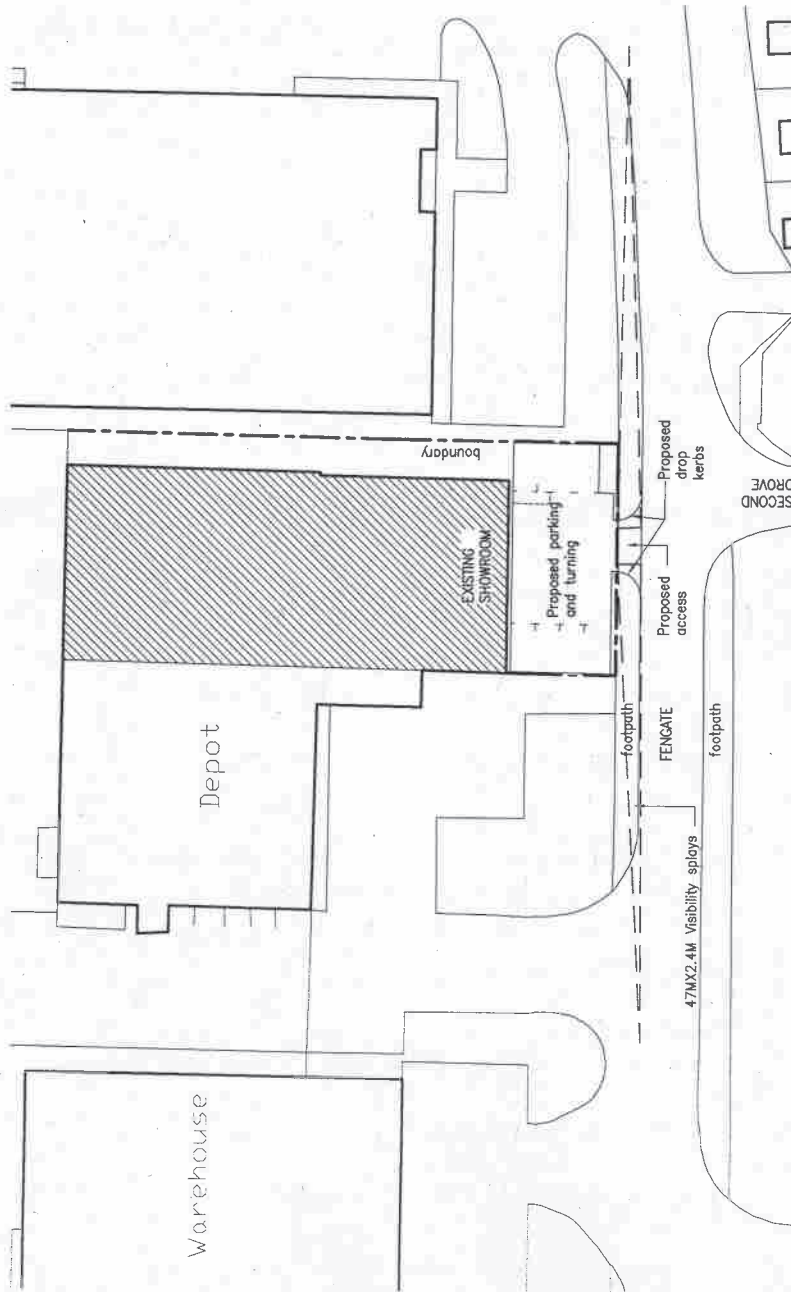


**NORTH**

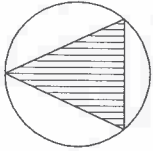

**BLOCK PLAN 1:500**

Scale 1:500  
0m 5m 10m 15m 20m

FEASIBILITY  DRAWING ISSUE   
 PLANNING   
 BUILDING REGULATIONS   
 CONSTRUCTION

*GD*

GOOD-DESIGN-ING Ltd

11 SARACEN WAY,  
NEWARK ROAD,  
PETERBOROUGH,  
PE1 5WS.

TEL 01733 569731

E-MAIL

robert@good-design-ing.co.uk

PROJECT

Proposed Car Parking

at

Vision Home Design

Unit B,

Vision House

Fengate

Peterborough

PE1 5PE

DRAWING

Block Plan

July 2014

drawing number:  
14-608-02 REV B

Scale 1:500 @ A3 size

This page is intentionally left blank