


THE SITE

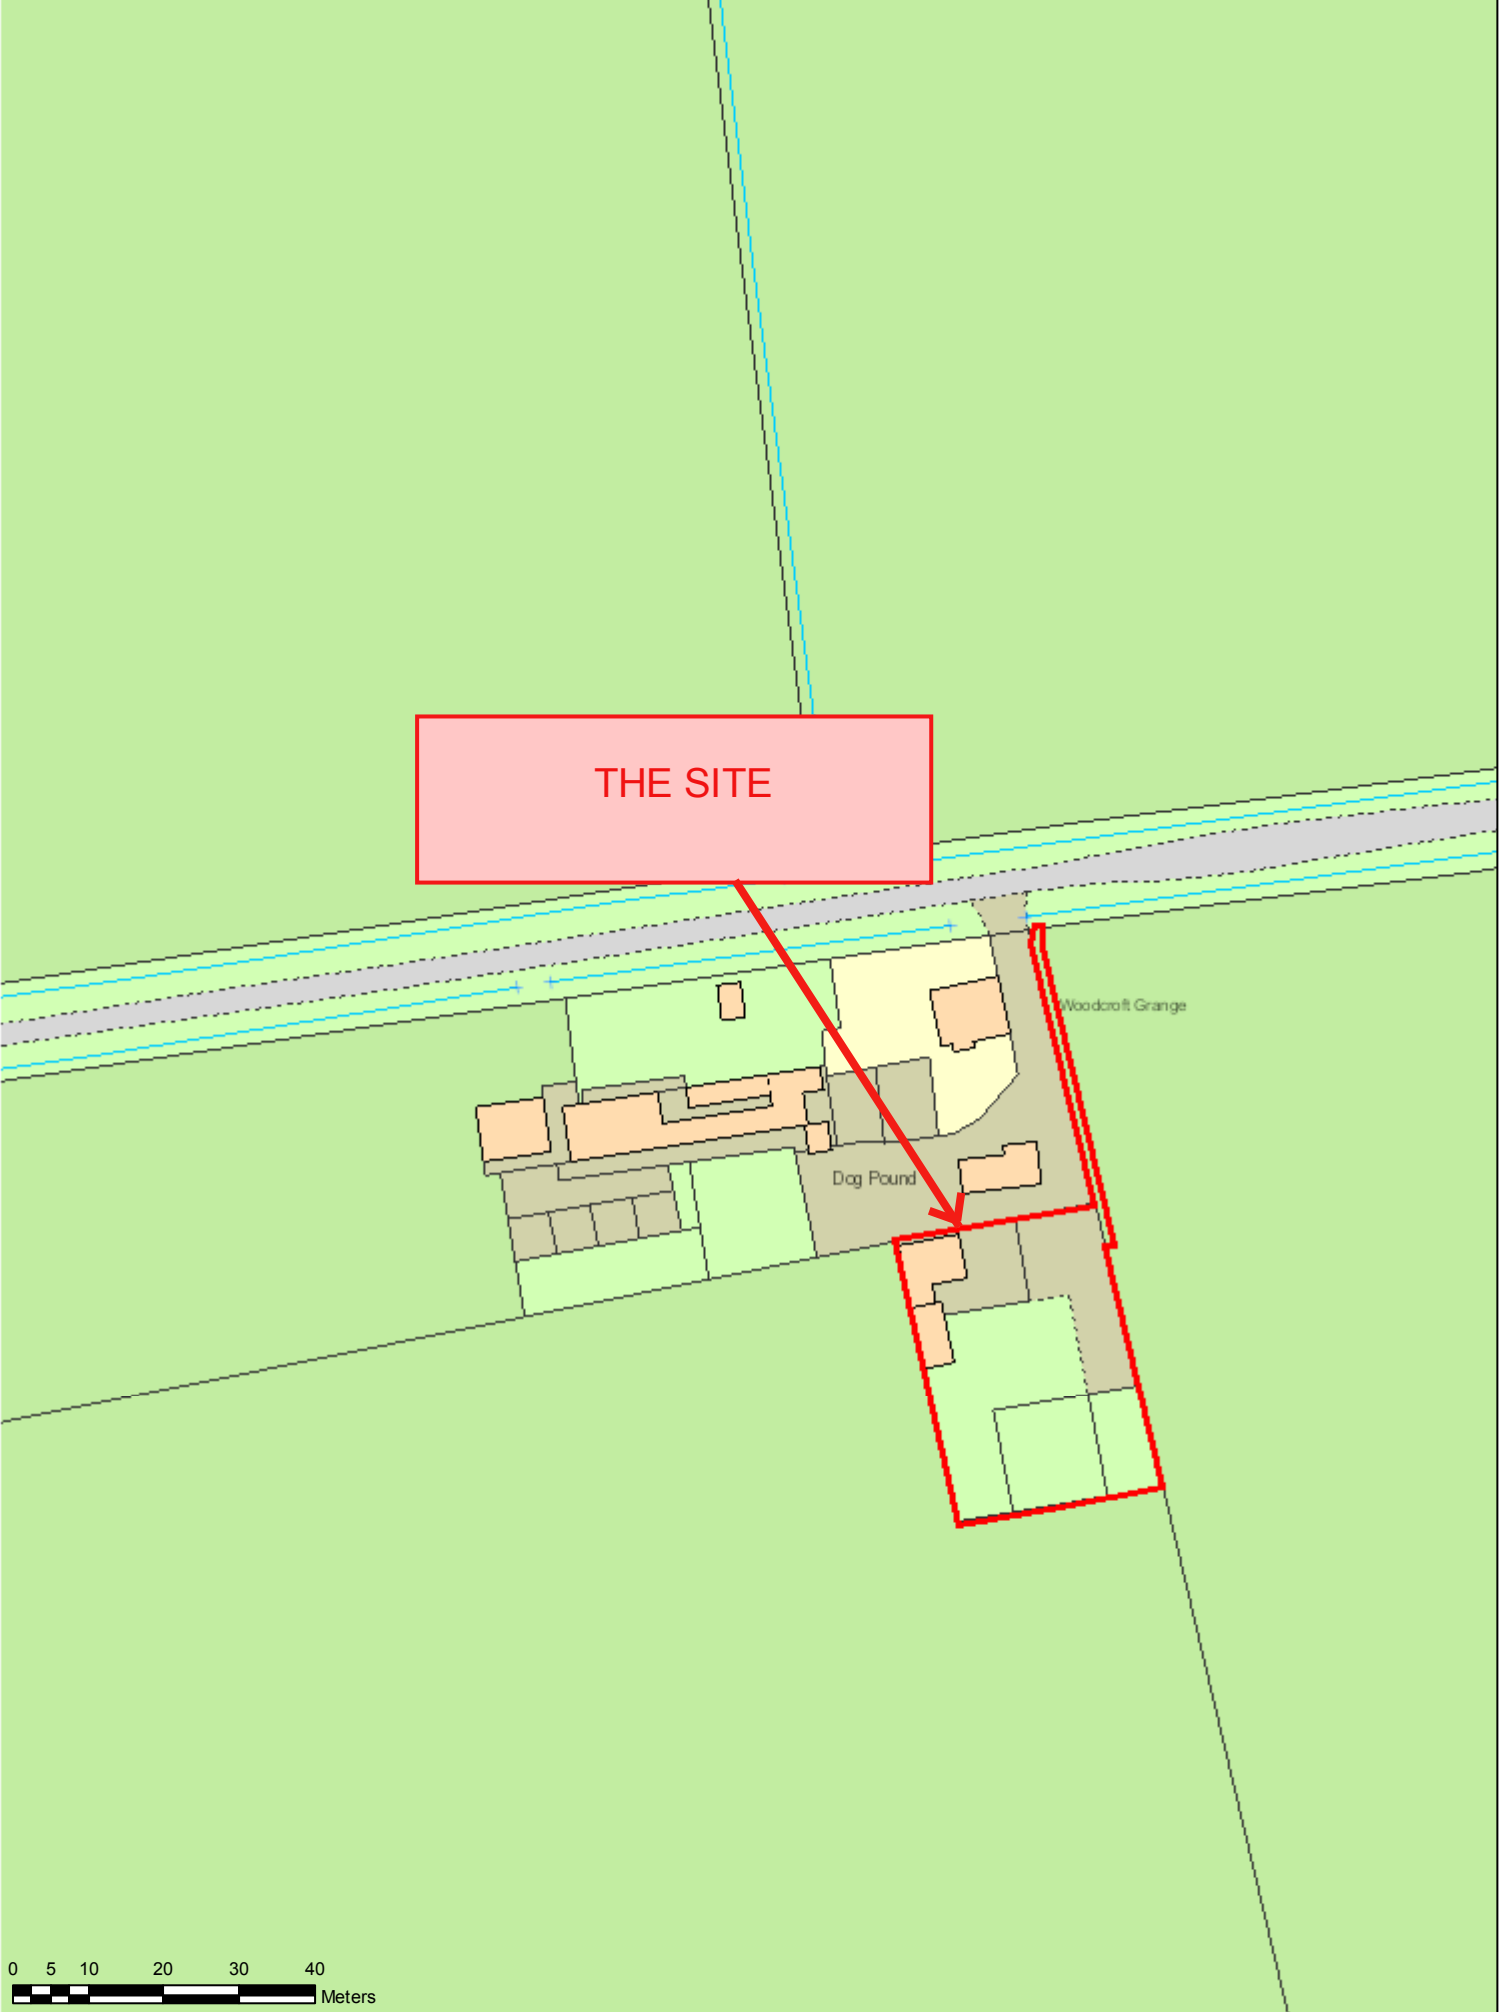

Planning Committee Location Plan - 19/00307/FUL - Buffingham Kennels

Scale 1:1,000
Print Date: 19/02/2020

© OS Crown Copyright Licence 100024236



This page is intentionally left blank