



NOTES


This drawing has been issued in support of a planning application and must NOT be used for construction purposes.
 This drawing is copyright and may not be altered, traced, copied, photographed or used for any purpose other than that for which it is issued without written permission from the copyright holder.

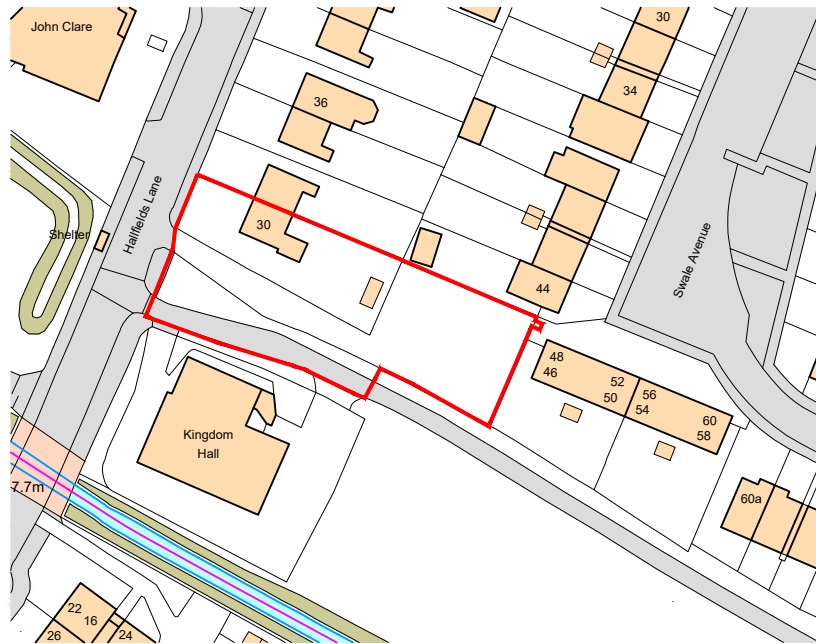


Ordnance Survey, (c) Crown Copyright 2020. All rights reserved. Licence number 100022432

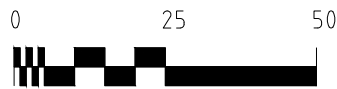

SCALE 1:1250

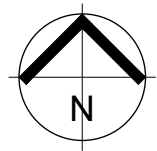

Project PROPOSED DEVELOPMENT FOR 3 RESIDENTIAL UNITS		
Address 30 Hallfields Lane Gunthorpe, Peterborough PE4 7UW		
Client Hope into Action		
Drawing Location Plan		
Date October 2020	Scale 1:1250 @ A4	
Project No. 3874	Drawing No. LP01	Revision



Portess and Richardson Limited
 193 Lincoln Road, Peterborough PE1 2PL
 T. 01733 568116. E. p-r@portessarchitect.com

This page is intentionally left blank