



PETERBOROUGH

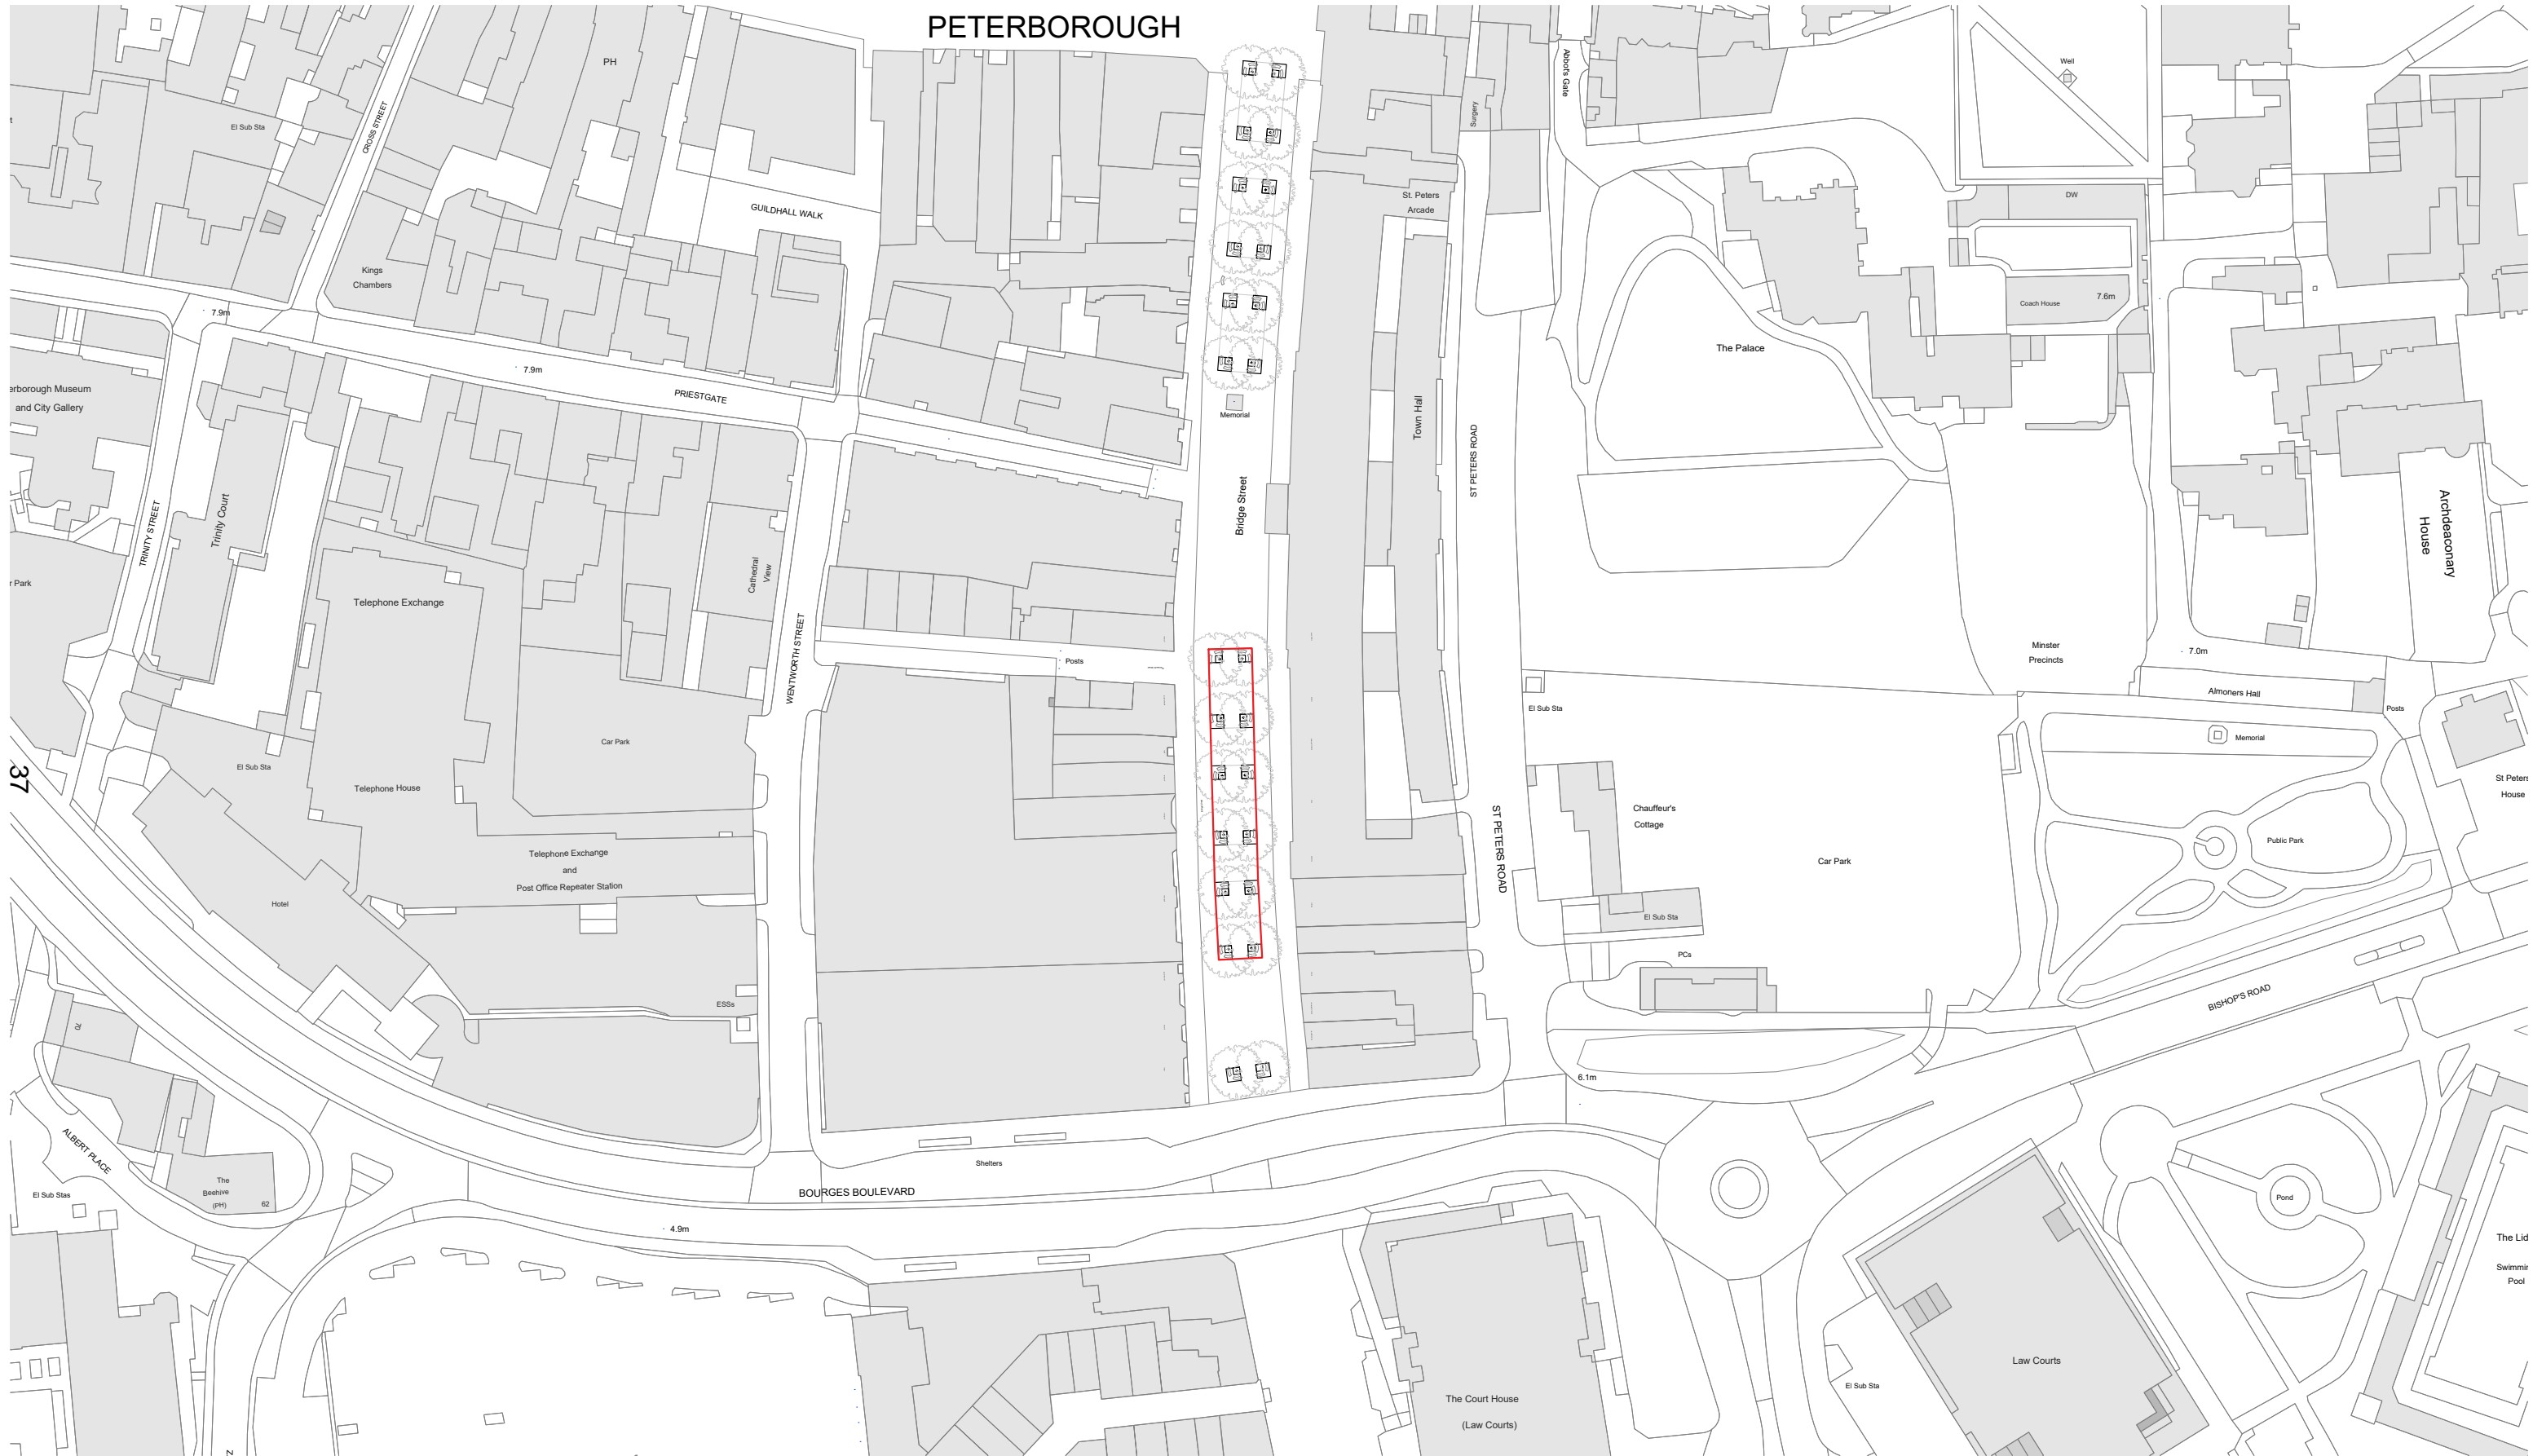

Location Plan

1:1250 @ A3 Bridge Street Market Gondola PL129-200
Market Curators

Revisions

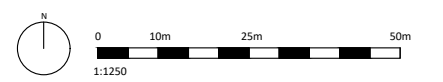

group ginger

architecture, urban design and creative intelligence

42A Park Place,
Leeds,
LS1 2RY

0113 320 8400
www.groupginger.com

This page is intentionally left blank