


The Site

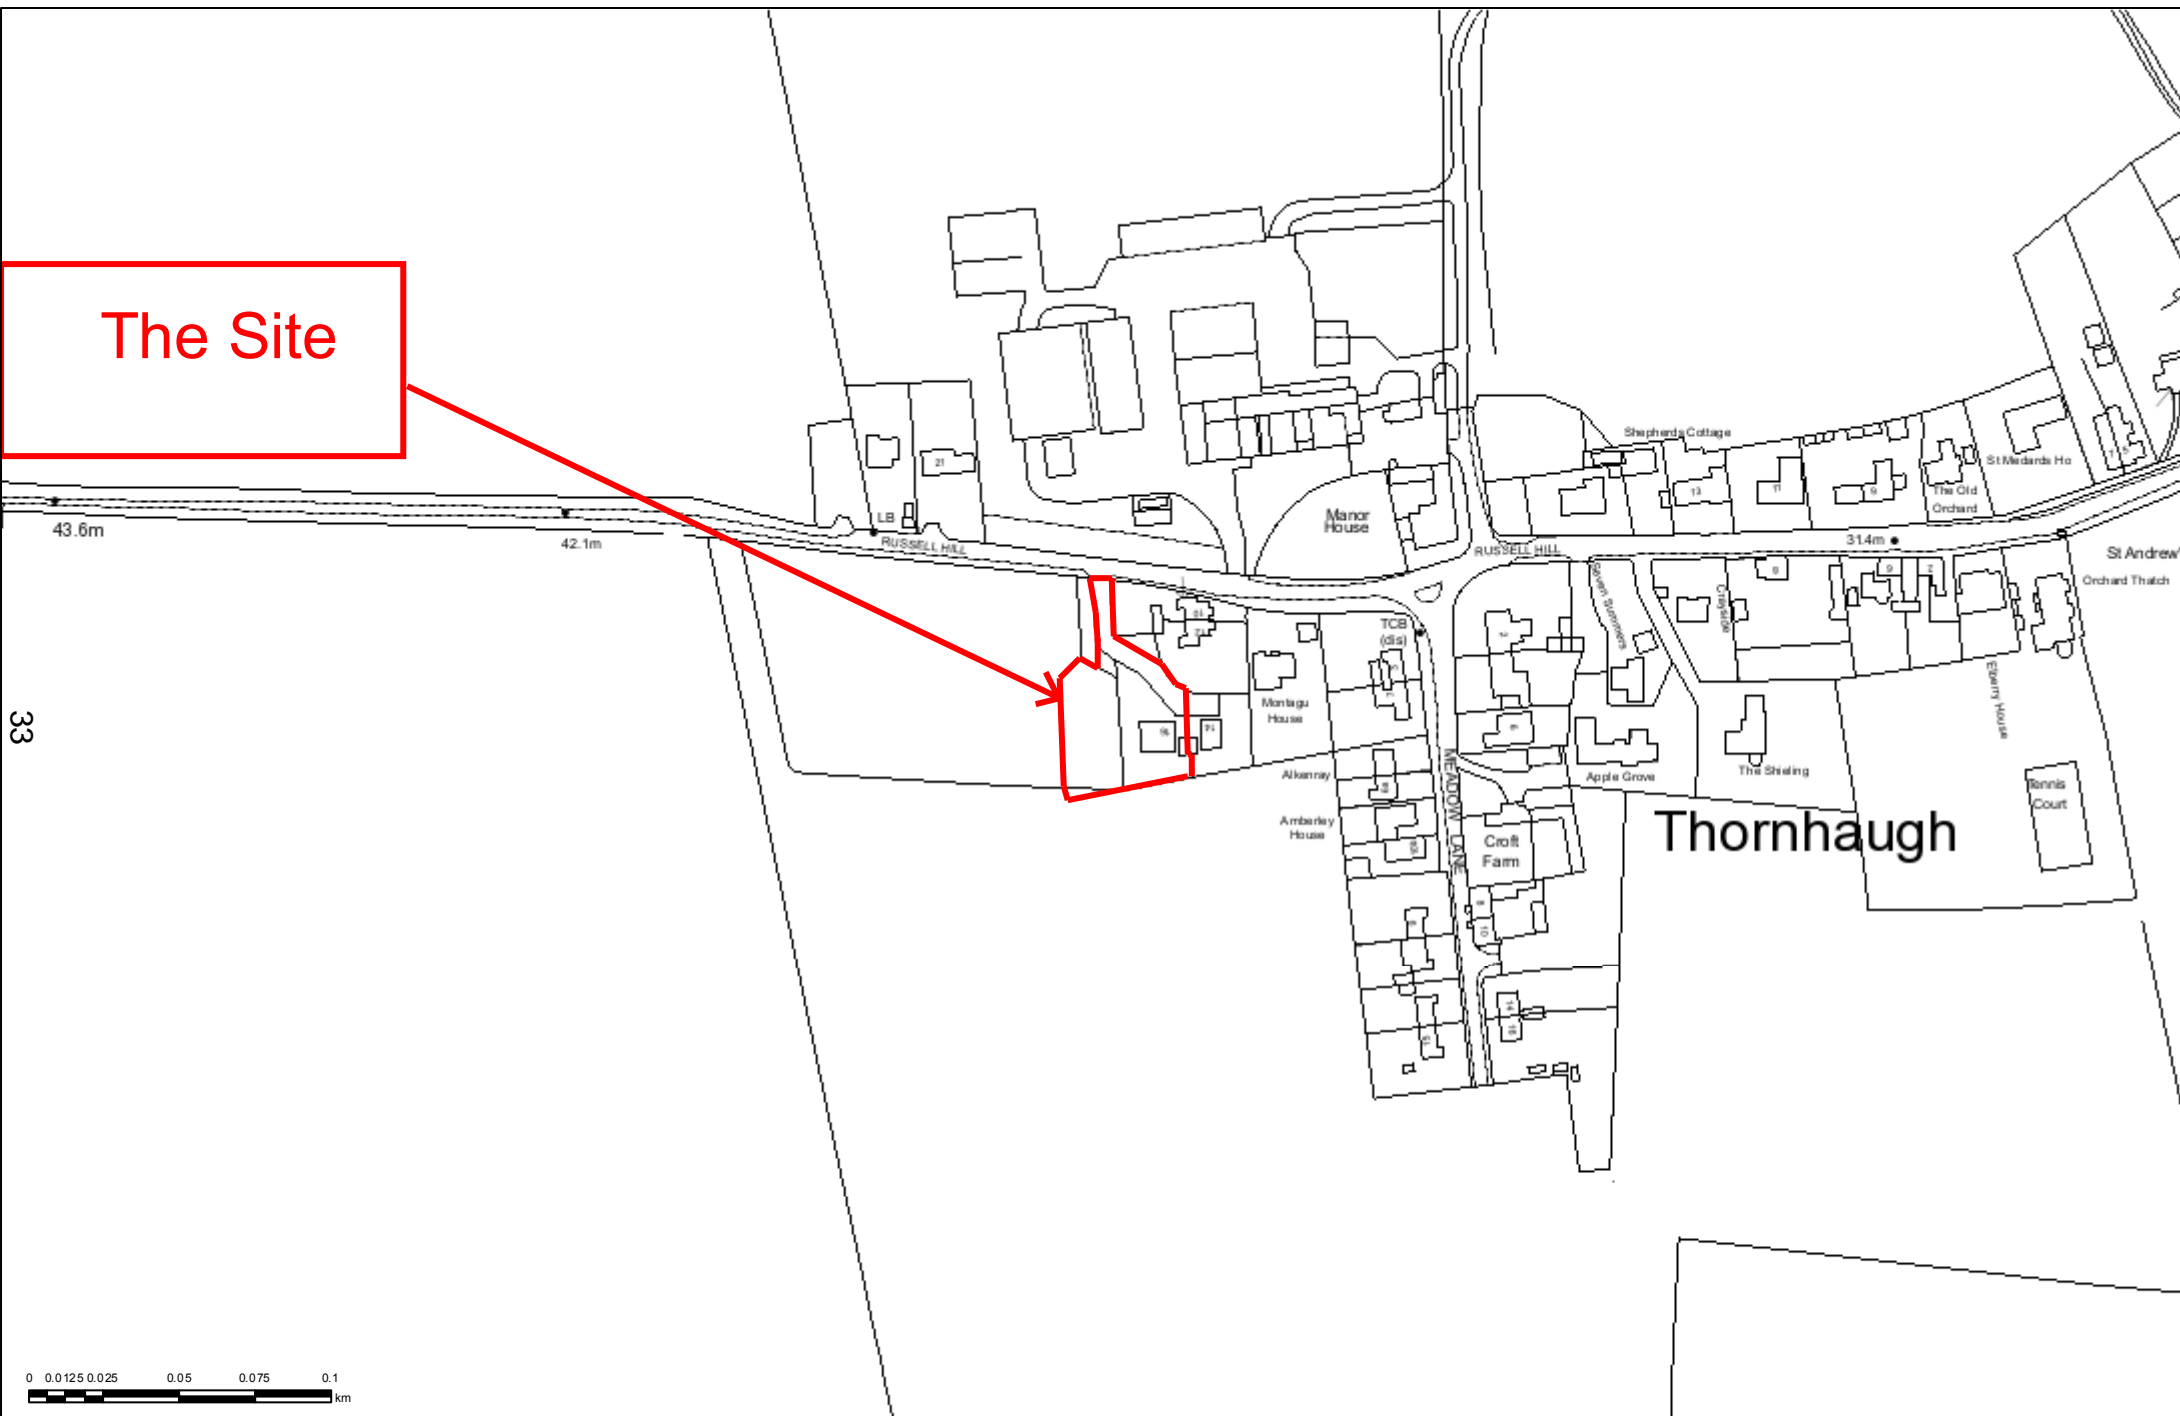

Planning Committee Location Plan -22/00431/FUL- 16 Russell Hill

Scale 1:2,500
Print Date: 05/07/2022

© OS Crown Copyright Licence 100024236



This page is intentionally left blank