
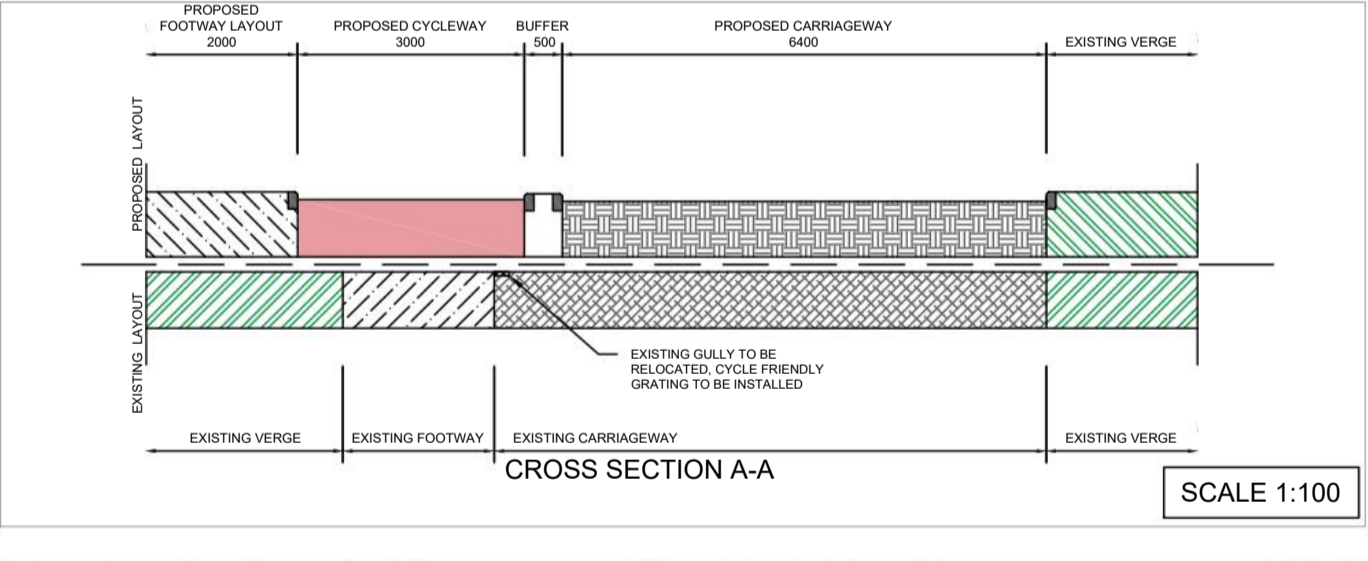


- NOTES:
- DO NOT SCALE FROM THIS DRAWING.
 - SITE VERIFY ALL DIMENSIONS PRIOR TO CONSTRUCTION
 - REPORT ALL DISCREPANCIES TO THE DRAWING ORIGINATOR IMMEDIATELY
 - THIS DRAWING IS TO BE READ IN CONJUNCTION WITH ALL RELEVANT DOCUMENTS AND DRAWINGS

- KEY:
- PROPOSED CYCLE LANE
 - EXISTING BUS STOP
 - PROPOSED TACTILE PAVING
 - BOARDER TO EXISTING CAR PARK
 - EXISTING PARAPET TO BE RAISED
 - PROPOSED 3m SHARED USE PEDESTRIAN AND CYCLE
 - PART OF SHARED USE PEDESTRIAN AND CYCLE LAND TO BE RECLAIMED FROM ADJACENT GRASS VERGE
 - PROPOSED CARRIAGEWAY NARROWING
 - PROPOSED 500mm BUFFER
 - PROPOSED LIGHTING COLUMN
 - LAND TO BE RECLAIMED FOR PROPOSED FOOTWAY
 - EXISTING LIGHTING COLUMN

SCALE 1:1000

SCALE 1:1000

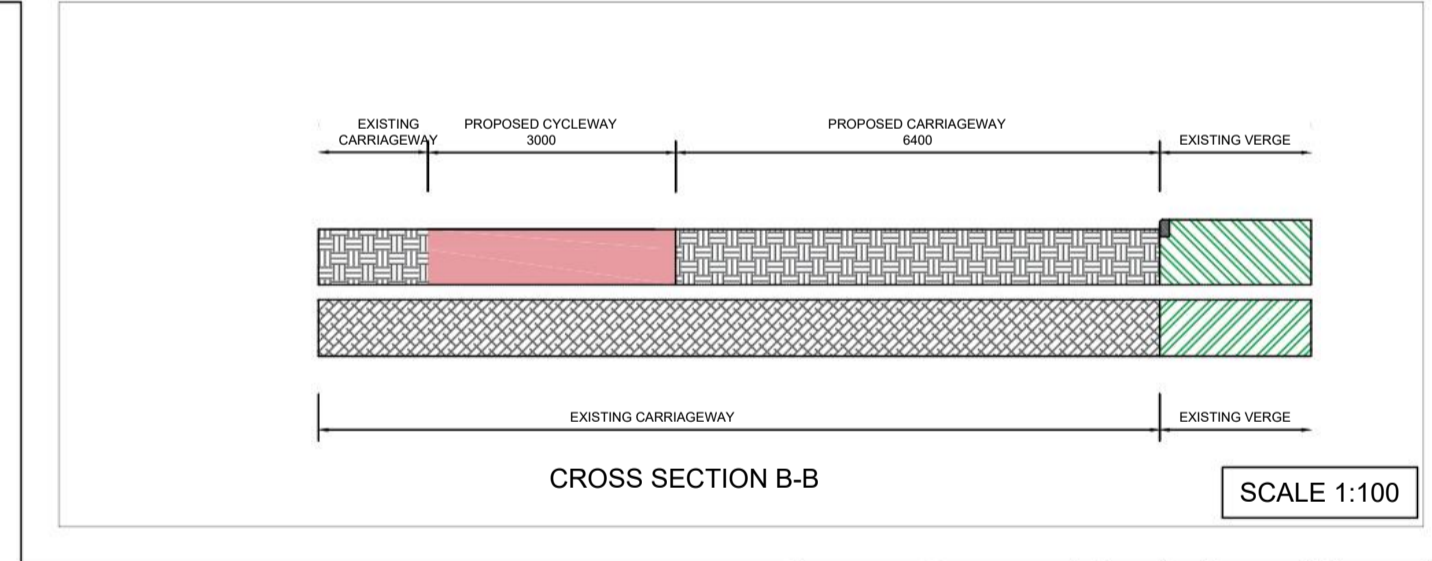

P01	26/01/2022	FIRST ISSUE	MD	JPK	AE
Rev	Date	Description	Dm	Chk	App

Revisions

Drawing Originator

Peterborough Highway Services
Delivered by
MILESTONE PETERBOROUGH CITY COUNCIL

Drawing Status
FOR INFORMATION

Project Name
THORPE WOOD CYCLEWAY

Title
PROPOSED LAYOUT
OPTION 1 -REALIGNMENT TO THE WEST WITH SHARED USE FOOTWAY AND CYCLEWAY
-30MPH SPEED LIMIT

Sheet Size	Scale	Drawn by	Checked by	Approved by
A1	AS SHOWN	MD	JPK	AE
		Drawn Date	Checked Date	Approved Date
		25/01/2022	25/01/2022	26/01/2022

Drawing Number	Status	Rev
5080956-PCC-HGN-ZZ-DR-CH-0100	S2	P01

© Crown copyright and database rights 2021 Ordnance Survey. You are permitted to use this data solely to enable you to respond to, or interact with, the organisation that provided you with the data. You are not permitted to copy, sub-licence, distribute or sell any of this data to third parties in any form.

This page is intentionally left blank