


File name: F:\PROJECTS\WASTE WATER - PETERBOROUGH CC SOLAR\PCC WIND AND SOLAR\A1.DWG-MASTERLAY\OUT3.DWG  
 Last saved by: ALCOCK\1 Last Plotted: 2012-10-22  
 Project Management Initials: Designer: \_\_\_\_\_ Checked: \_\_\_\_\_ Approved: \_\_\_\_\_  
 ISO A1 594mm x 841mm  
 21

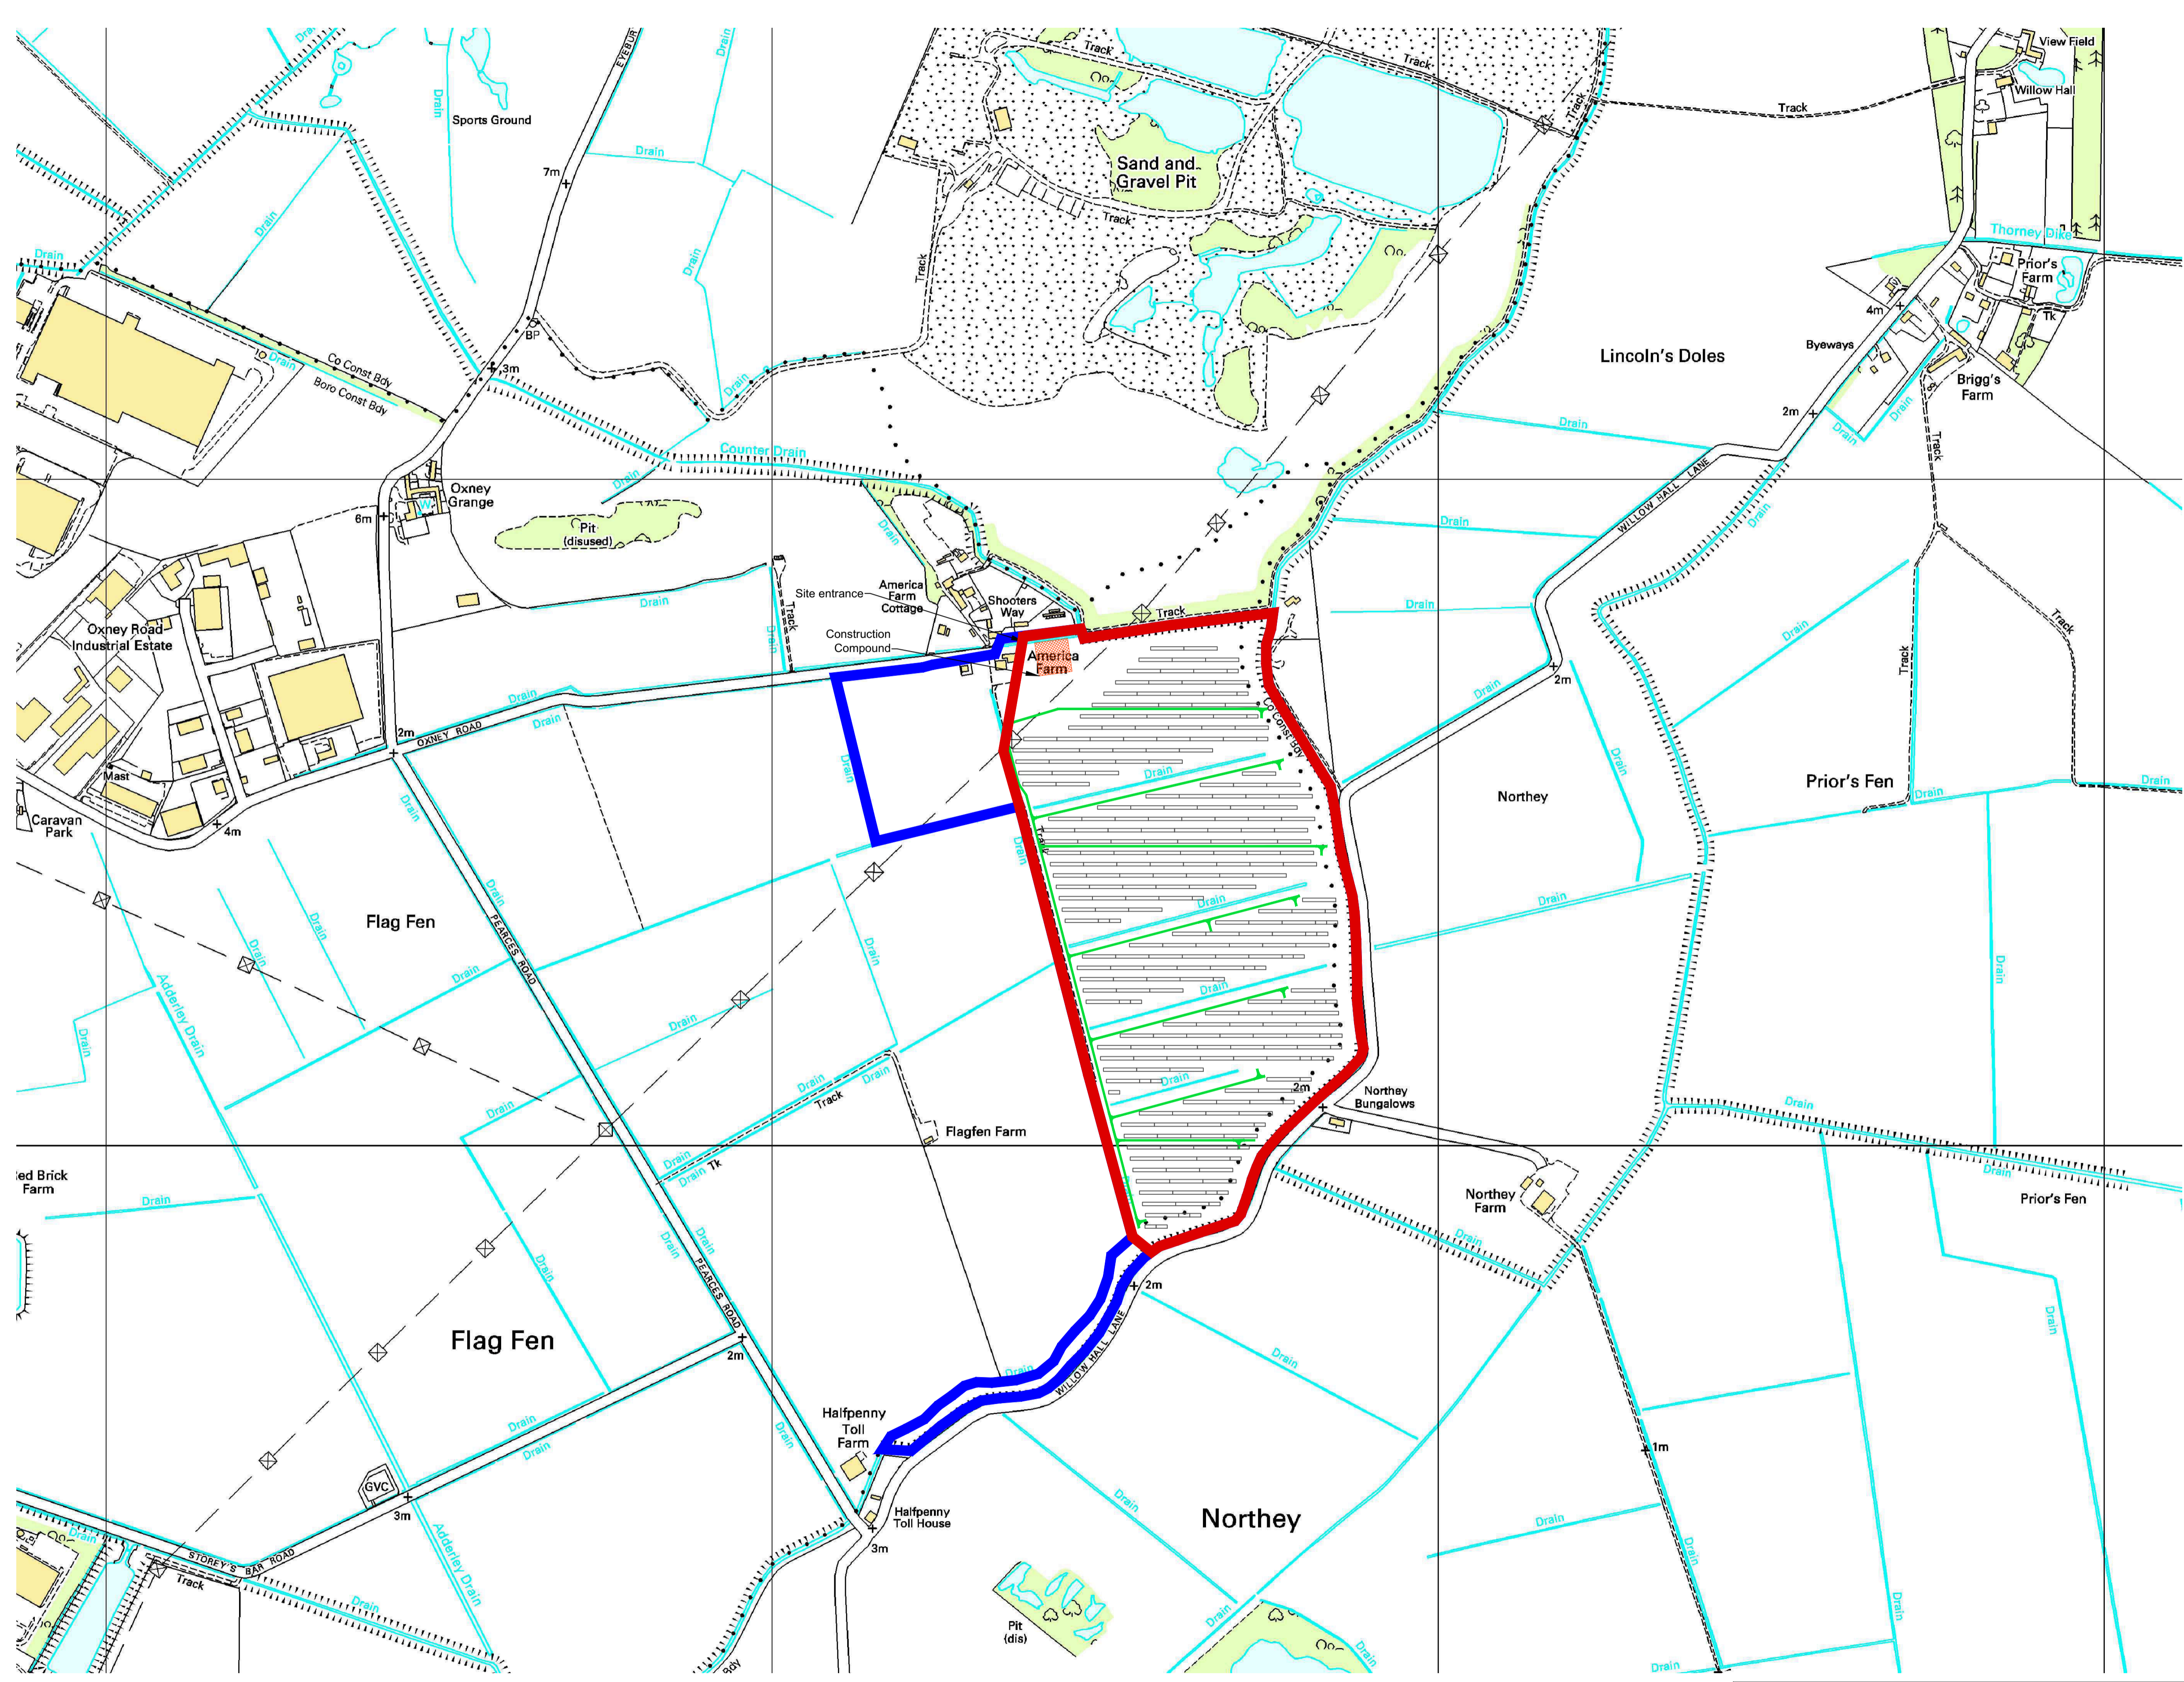

Capacity (MW)		Rack Size	No. of Racks	No. of Strings
Solar	8	50 x 5.2	247	1482
		16.7 x 5.2	56	112
		<b>Total</b>	<b>303</b>	<b>1594</b>


**AECOM**

**PROJECT**  
**PCC RENEWABLE ENERGY PROJECT**  
 SITE S1  
 AMERICA FARM

**CLIENT**  
**PETERBOROUGH CITY COUNCIL**  
 Town Hall, Bridge Street  
 Peterborough, Cambs, PE1 1HG  
 01733 747474 tel. DX 12310 Peterborough 1  
 www.peterborough.gov.uk

**CONSULTANT**  
 AECOM  
 1 Tanfield  
 EDINBURGH, EH3 5DA  
 +44 (0) 131 301 8600 tel  
 +44 (0) 131 301 8699 fax  
 www.aecom.com

- NOTES**
- LANDSCAPING DETAILS WILL BE DEVELOPED DURING THE PLANNING PREPARATION PERIOD AND WILL BE ON FUTURE PLANNING DRAWINGS.
  - UTILITIES SEARCH IS ONGOING AND WILL BE FINALISED ON FUTURE PLANNING DRAWINGS.

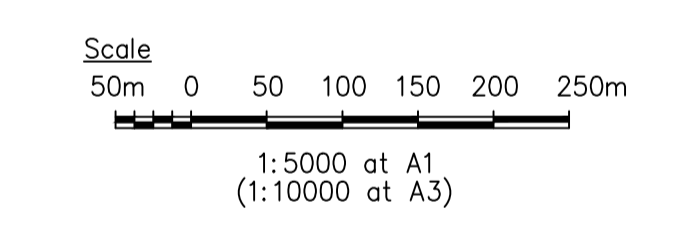

**ISSUE/REVISION**

I/R	DATE	DESCRIPTION
	31/08/12	Master Plan

**KEY PLAN**

- Access Track
- Site Boundary
- PCC Land Holdings
- Solar panel racks with 6 PV module lines per row (6 strings)
- Solar panel racks with 6 PV module lines per row (2 strings)
- Construction Compound
- Switch Station

**PROJECT NUMBER**  
60271594

**SHEET TITLE**  
AMERICA FARM  
PV PANEL LAYOUT

**SHEET NUMBER**  
60271594-S1-ENG- 351

This drawing has been prepared for the use of AECOM's client. It may not be used, modified, reproduced or relied upon by third parties, except as agreed by AECOM or as required by law. AECOM accepts no responsibility and denies any liability whatsoever to any party that uses or relies on this drawing without AECOM's express written consent. Do not scale this document. All measurements must be obtained from the stated dimensions.



This page is intentionally left blank