


File name: F:\PROJECTS\WASTEWATER - PETERBOROUGH CC SOLAR\PCC WIND AND SOLAR\A.D.L\ACM-MASTERLAYOUT3.DWG
 Last saved by: ALCOCK11 Last Plotted: 2012-10-22
 Project Management Initials: Designer: _____ Checked: _____ Approved: _____
 ISO A1 594mm x 841mm
 23

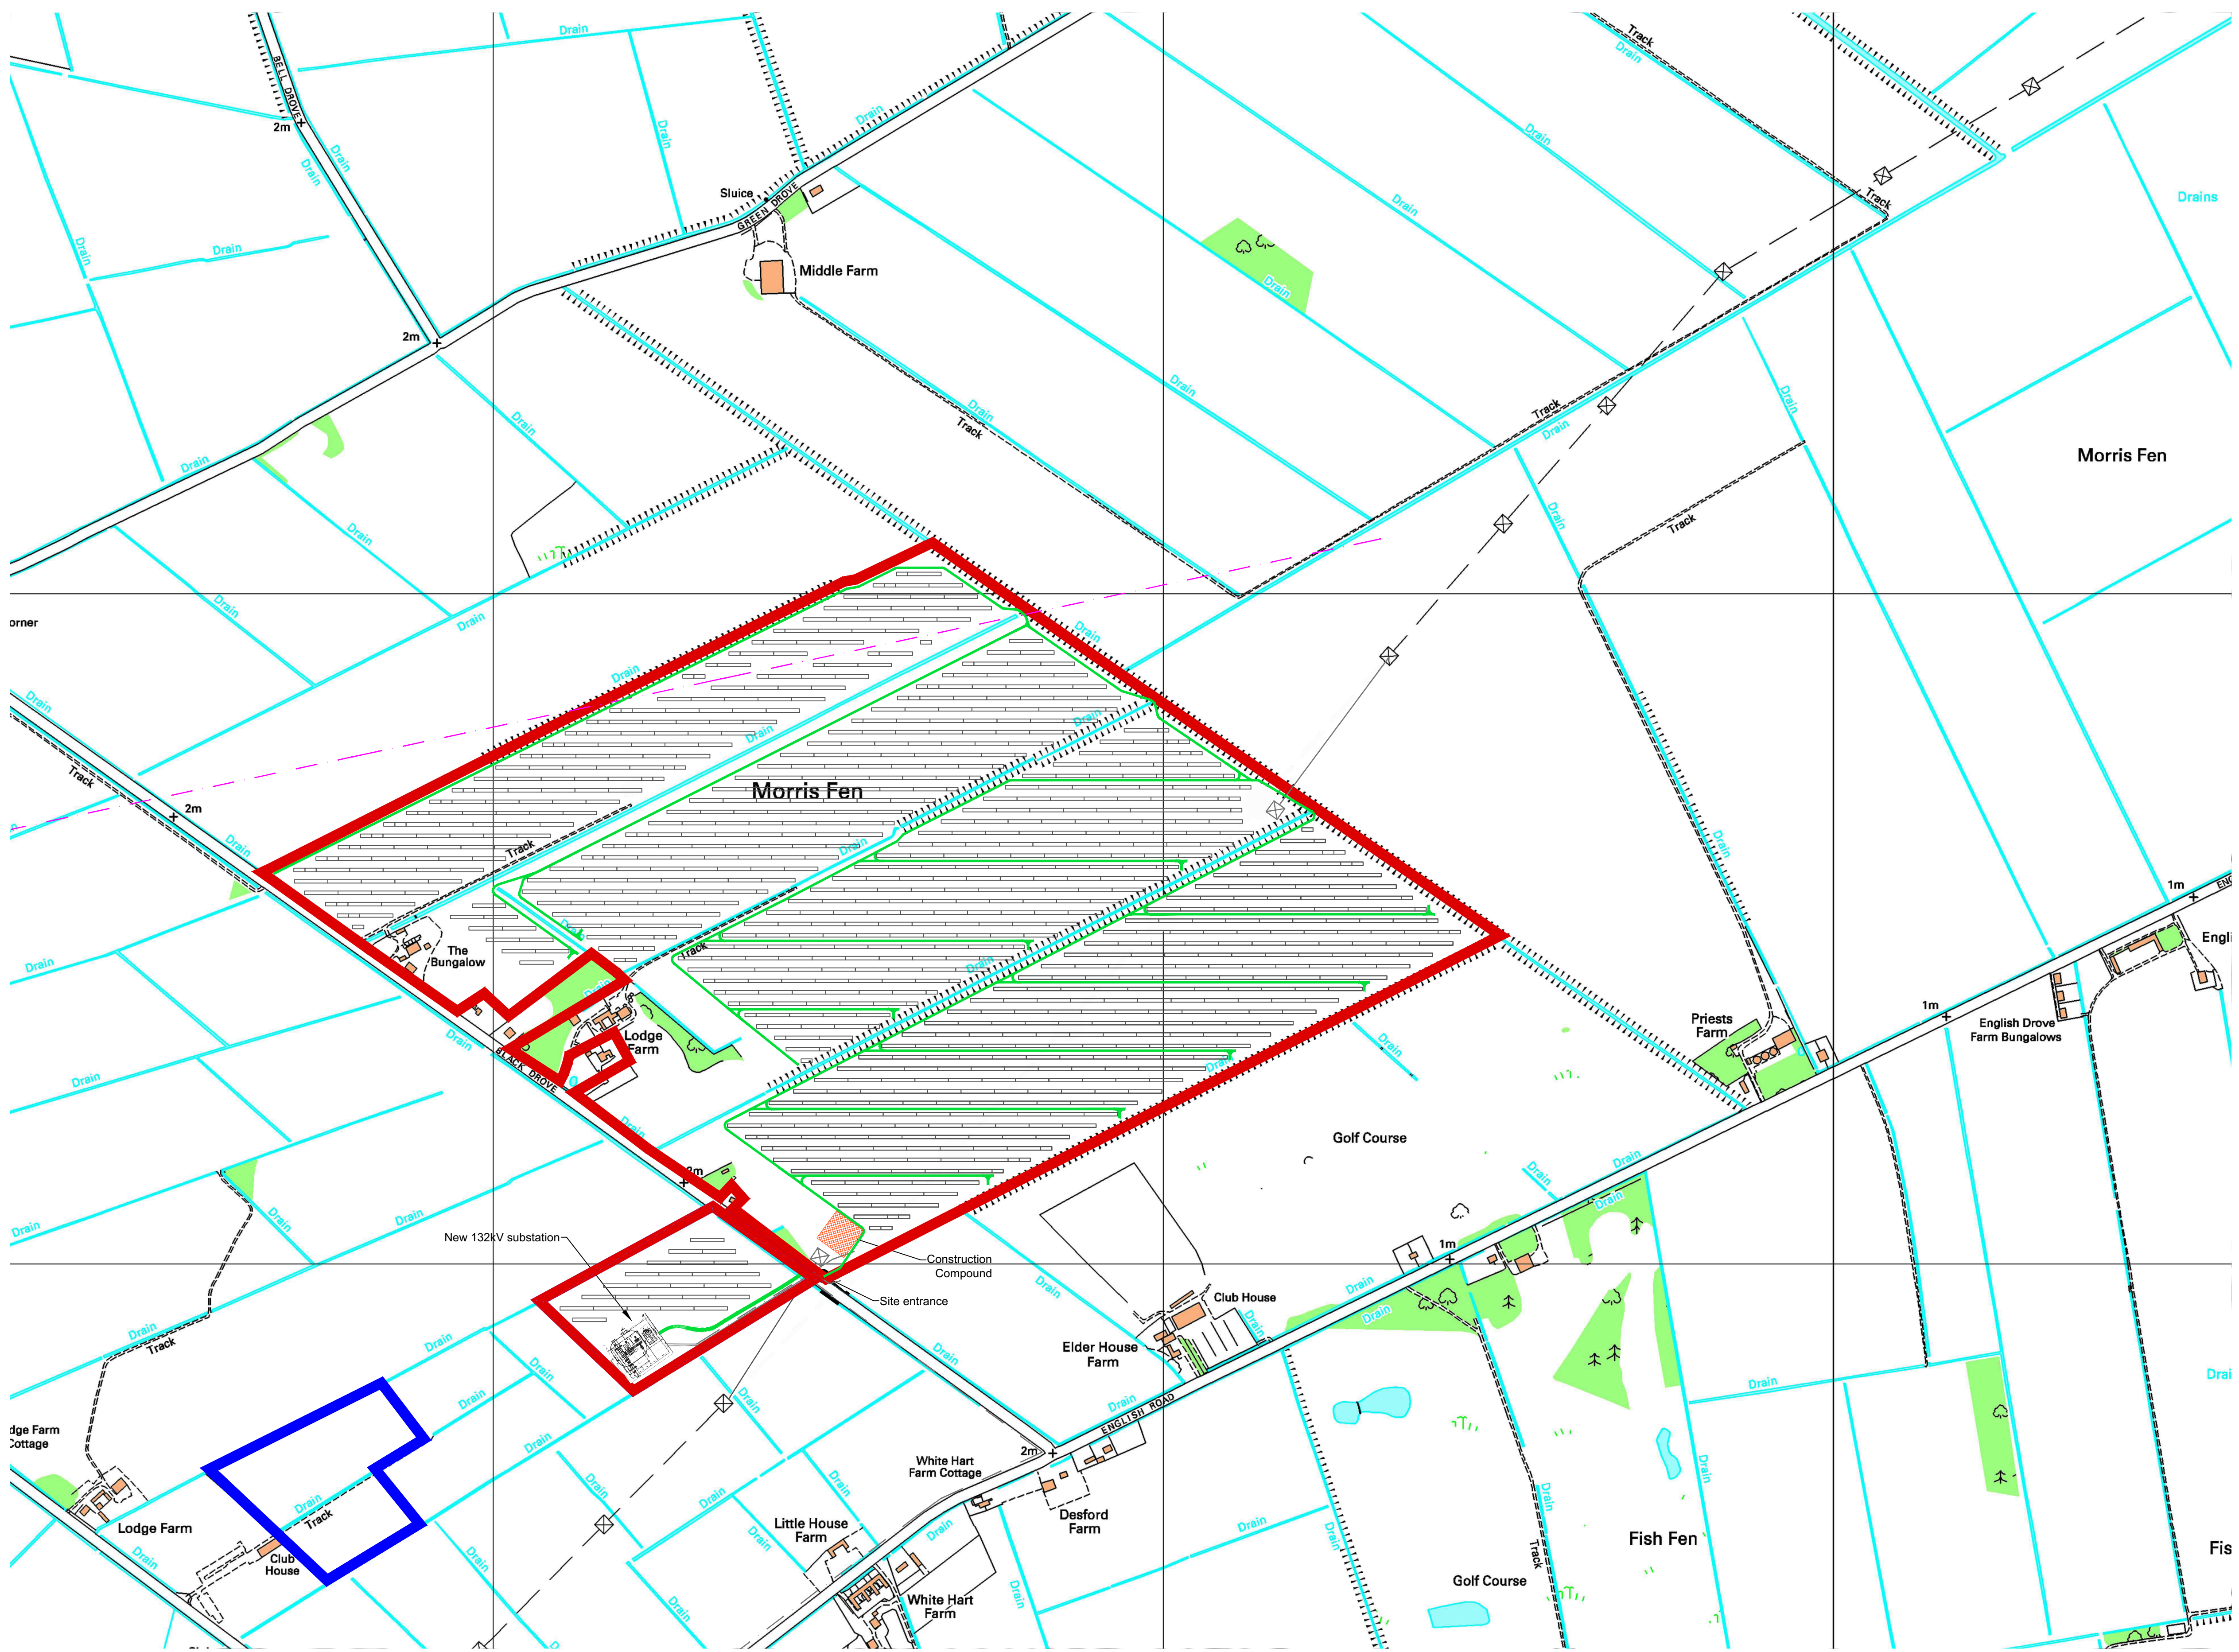


CONSULTANT

AECOM
 1 Tanfield
 EDINBURGH, EH3 5DA
 +44 (0) 131 301 8600 tel
 +44 (0) 131 301 8699 fax
 www.aecom.com

NOTES


1 - LANDSCAPING DETAILS WILL BE DEVELOPED DURING THE PLANNING PREPARATION PERIOD AND WILL BE ON FUTURE PLANNING DRAWINGS.

2 - UTILITIES SEARCH IS ONGOING AND WILL BE FINALISED ON FUTURE PLANNING DRAWINGS.

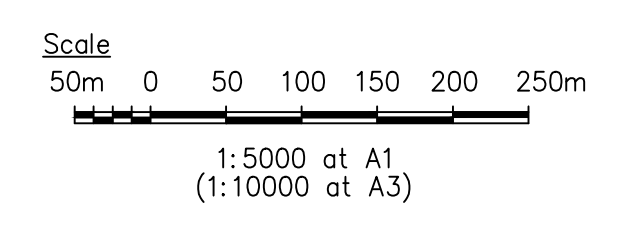

ISSUE/REVISION

I/R	DATE	DESCRIPTION
	31/08/12	Master Plan

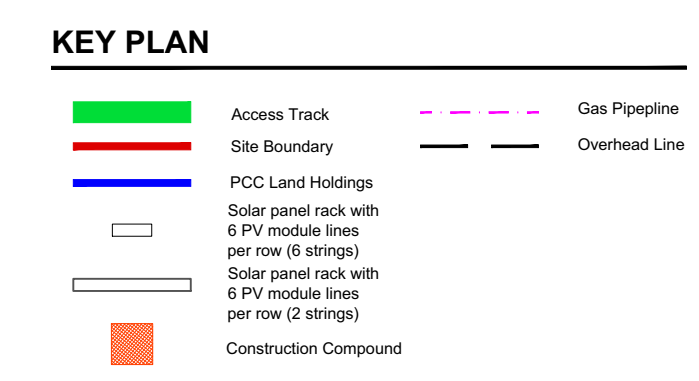

PROJECT NUMBER
60271594

SHEET TITLE
MORRIS FEN
PV PANEL LAYOUT
OPTION - 2

SHEET NUMBER
60271594-S2-ENG-353

	Capacity (MW)
Solar	27

Rack Size	No. of Racks	No. of Strings
50 x 5.2	809	4854
16.7 x 5.2	126	252
Total	935	5106

This drawing has been prepared for the use of AECOM's client. It may not be used, modified, reproduced or relied upon by third parties, except as agreed by AECOM or as required by law. AECOM accepts no responsibility and denies any liability whatsoever to any party that uses or relies on this drawing without AECOM's express written consent. Do not scale this document. All measurements must be obtained from the stated dimensions.

This page is intentionally left blank