

File name: F:\PROJECTS\WASTE WATER - PETERBOROUGH CC SOLAR\PCC WIND AND SOLAR\A.D.L\ACM-MASTERLAYOUT3.DWG
 Last saved by: ALCOCK\J1 Last Plotted: 2012-10-22
 Project Management Initials: Designer: _____ Checked: _____ Approved: _____
 ISO A1 594mm x 841mm



PROJECT
PCC RENEWABLE ENERGY PROJECT
 SITE S3
 NEWBOROUGH FARM




Town Hall, Bridge Street
 Peterborough, Cambs, PE1 1HG
 01733 747474 tel DX 12310 Peterborough 1
 www.peterborough.gov.uk

CONSULTANT

AECOM
 1 Tanfield
 EDINBURGH, EH3 5DA
 +44 (0) 131 301 8600 tel
 +44 (0) 131 301 8699 fax
 www.aecom.com

NOTES

- 1 - LANDSCAPING DETAILS WILL BE DEVELOPED DURING THE PLANNING PREPARATION PERIOD AND WILL BE ON FUTURE PLANNING DRAWINGS.
- 2 - UTILITIES SEARCH IS ONGOING AND WILL BE FINALISED ON FUTURE PLANNING DRAWINGS.

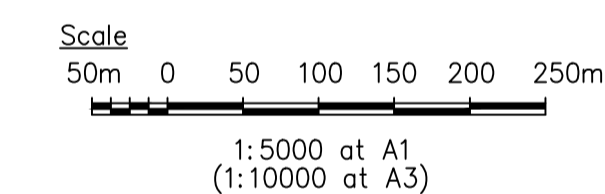

ISSUE/REVISION

I/R	DATE	DESCRIPTION
	31/08/12	Master Plan

KEY PLAN

- Access Track
- Site Boundary
- PCC Land Holdings
- Solar panel rack with 6 PV module lines per row (8 strings)
- Solar panel rack with 6 PV module lines per row (2 strings)
- Construction Compound
- A16

PROJECT NUMBER


60271594

SHEET TITLE

NEWBOROUGH FARM
PV PANEL LAYOUT

SHEET NUMBER

60271594-S3-ENG-356

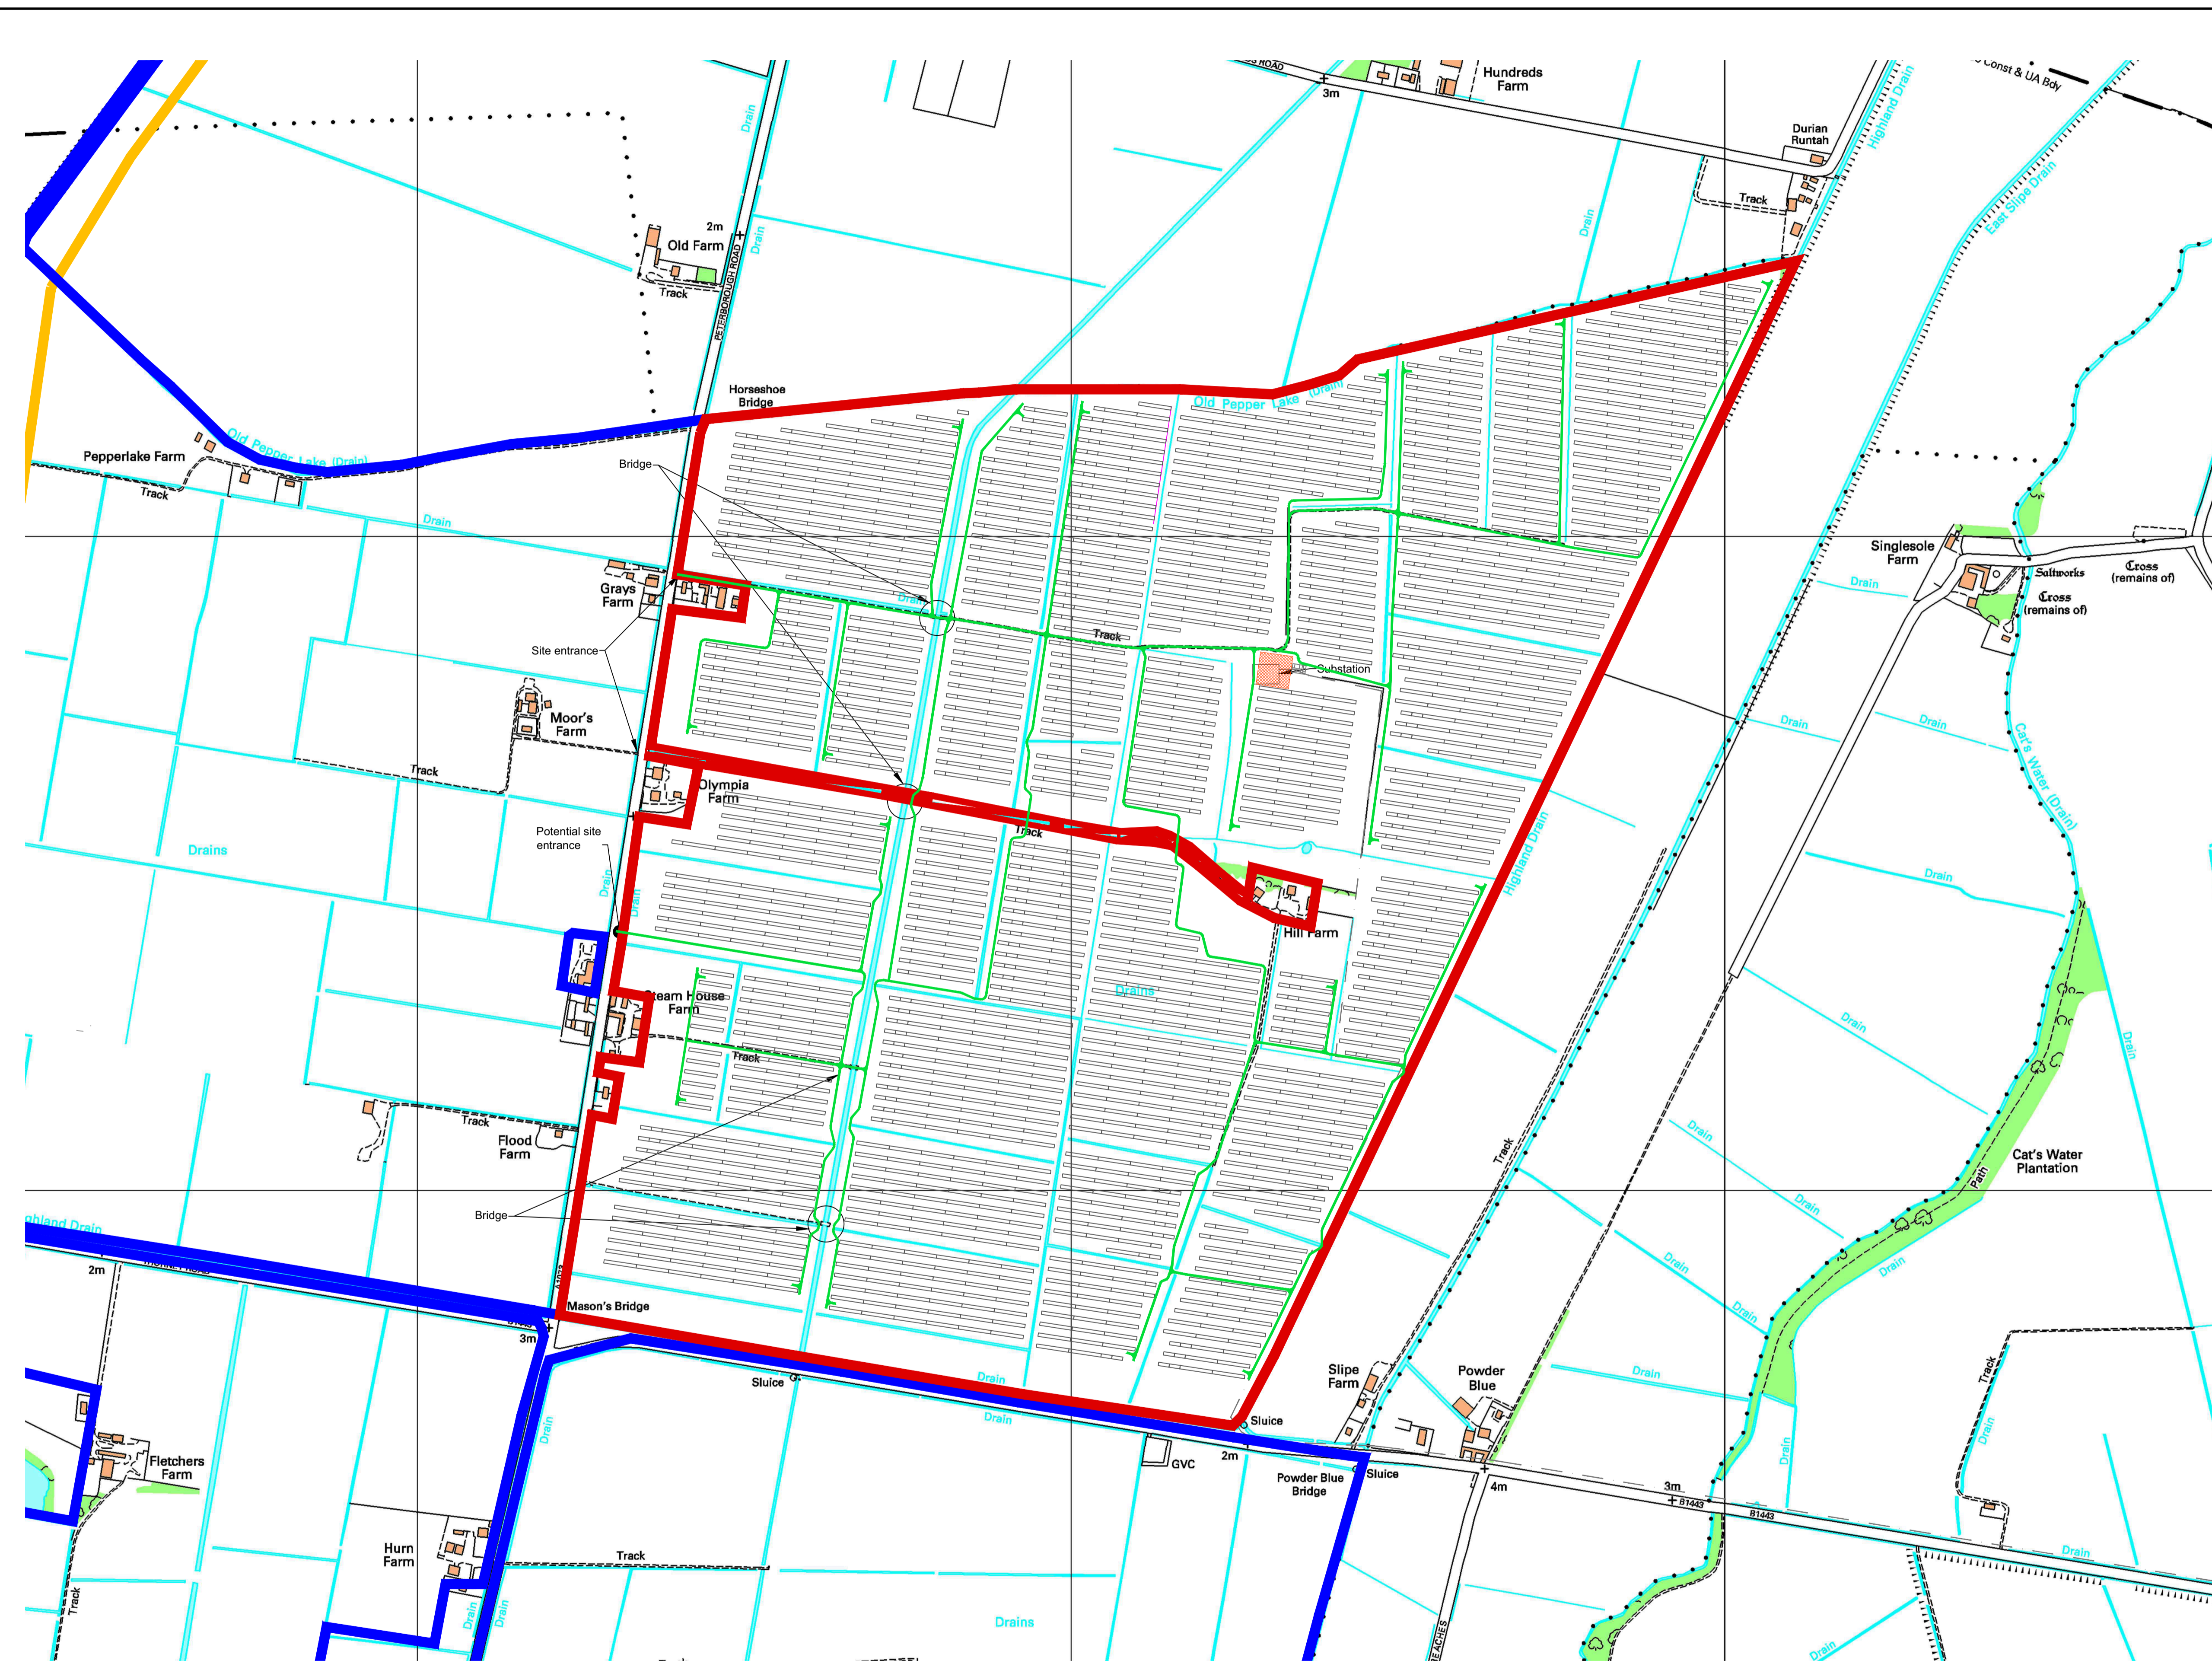

	Capacity (MW)
Solar	49

Rack Size	No. of Racks	No. of Strings
50 x 5.2	1479	8874
16.7 x 5.2	445	890
Total		9764

This drawing has been prepared for the use of AECOM's client. It may not be used, modified, reproduced or relied upon by third parties, except as agreed by AECOM or as required by law. AECOM accepts no responsibility and denies any liability whatsoever to any party that uses or relies on this drawing without AECOM's express written consent. Do not scale this document. All measurements must be obtained from the stated dimensions.

This page is intentionally left blank