


File name: F:\PROJECTS\WASTE WATER - PETERBOROUGH CC SOLAR\PCC WIND AND SOLAR\A1_D\ACM-MASTERLAY\OUT3.DWG
 Last saved by: ALCOCK\J1 Last Plotted: 2012-10-22
 Project Management Initials: Designer: _____ Checked: _____ Approved: _____
 ISO A1 594mm x 841mm
 27

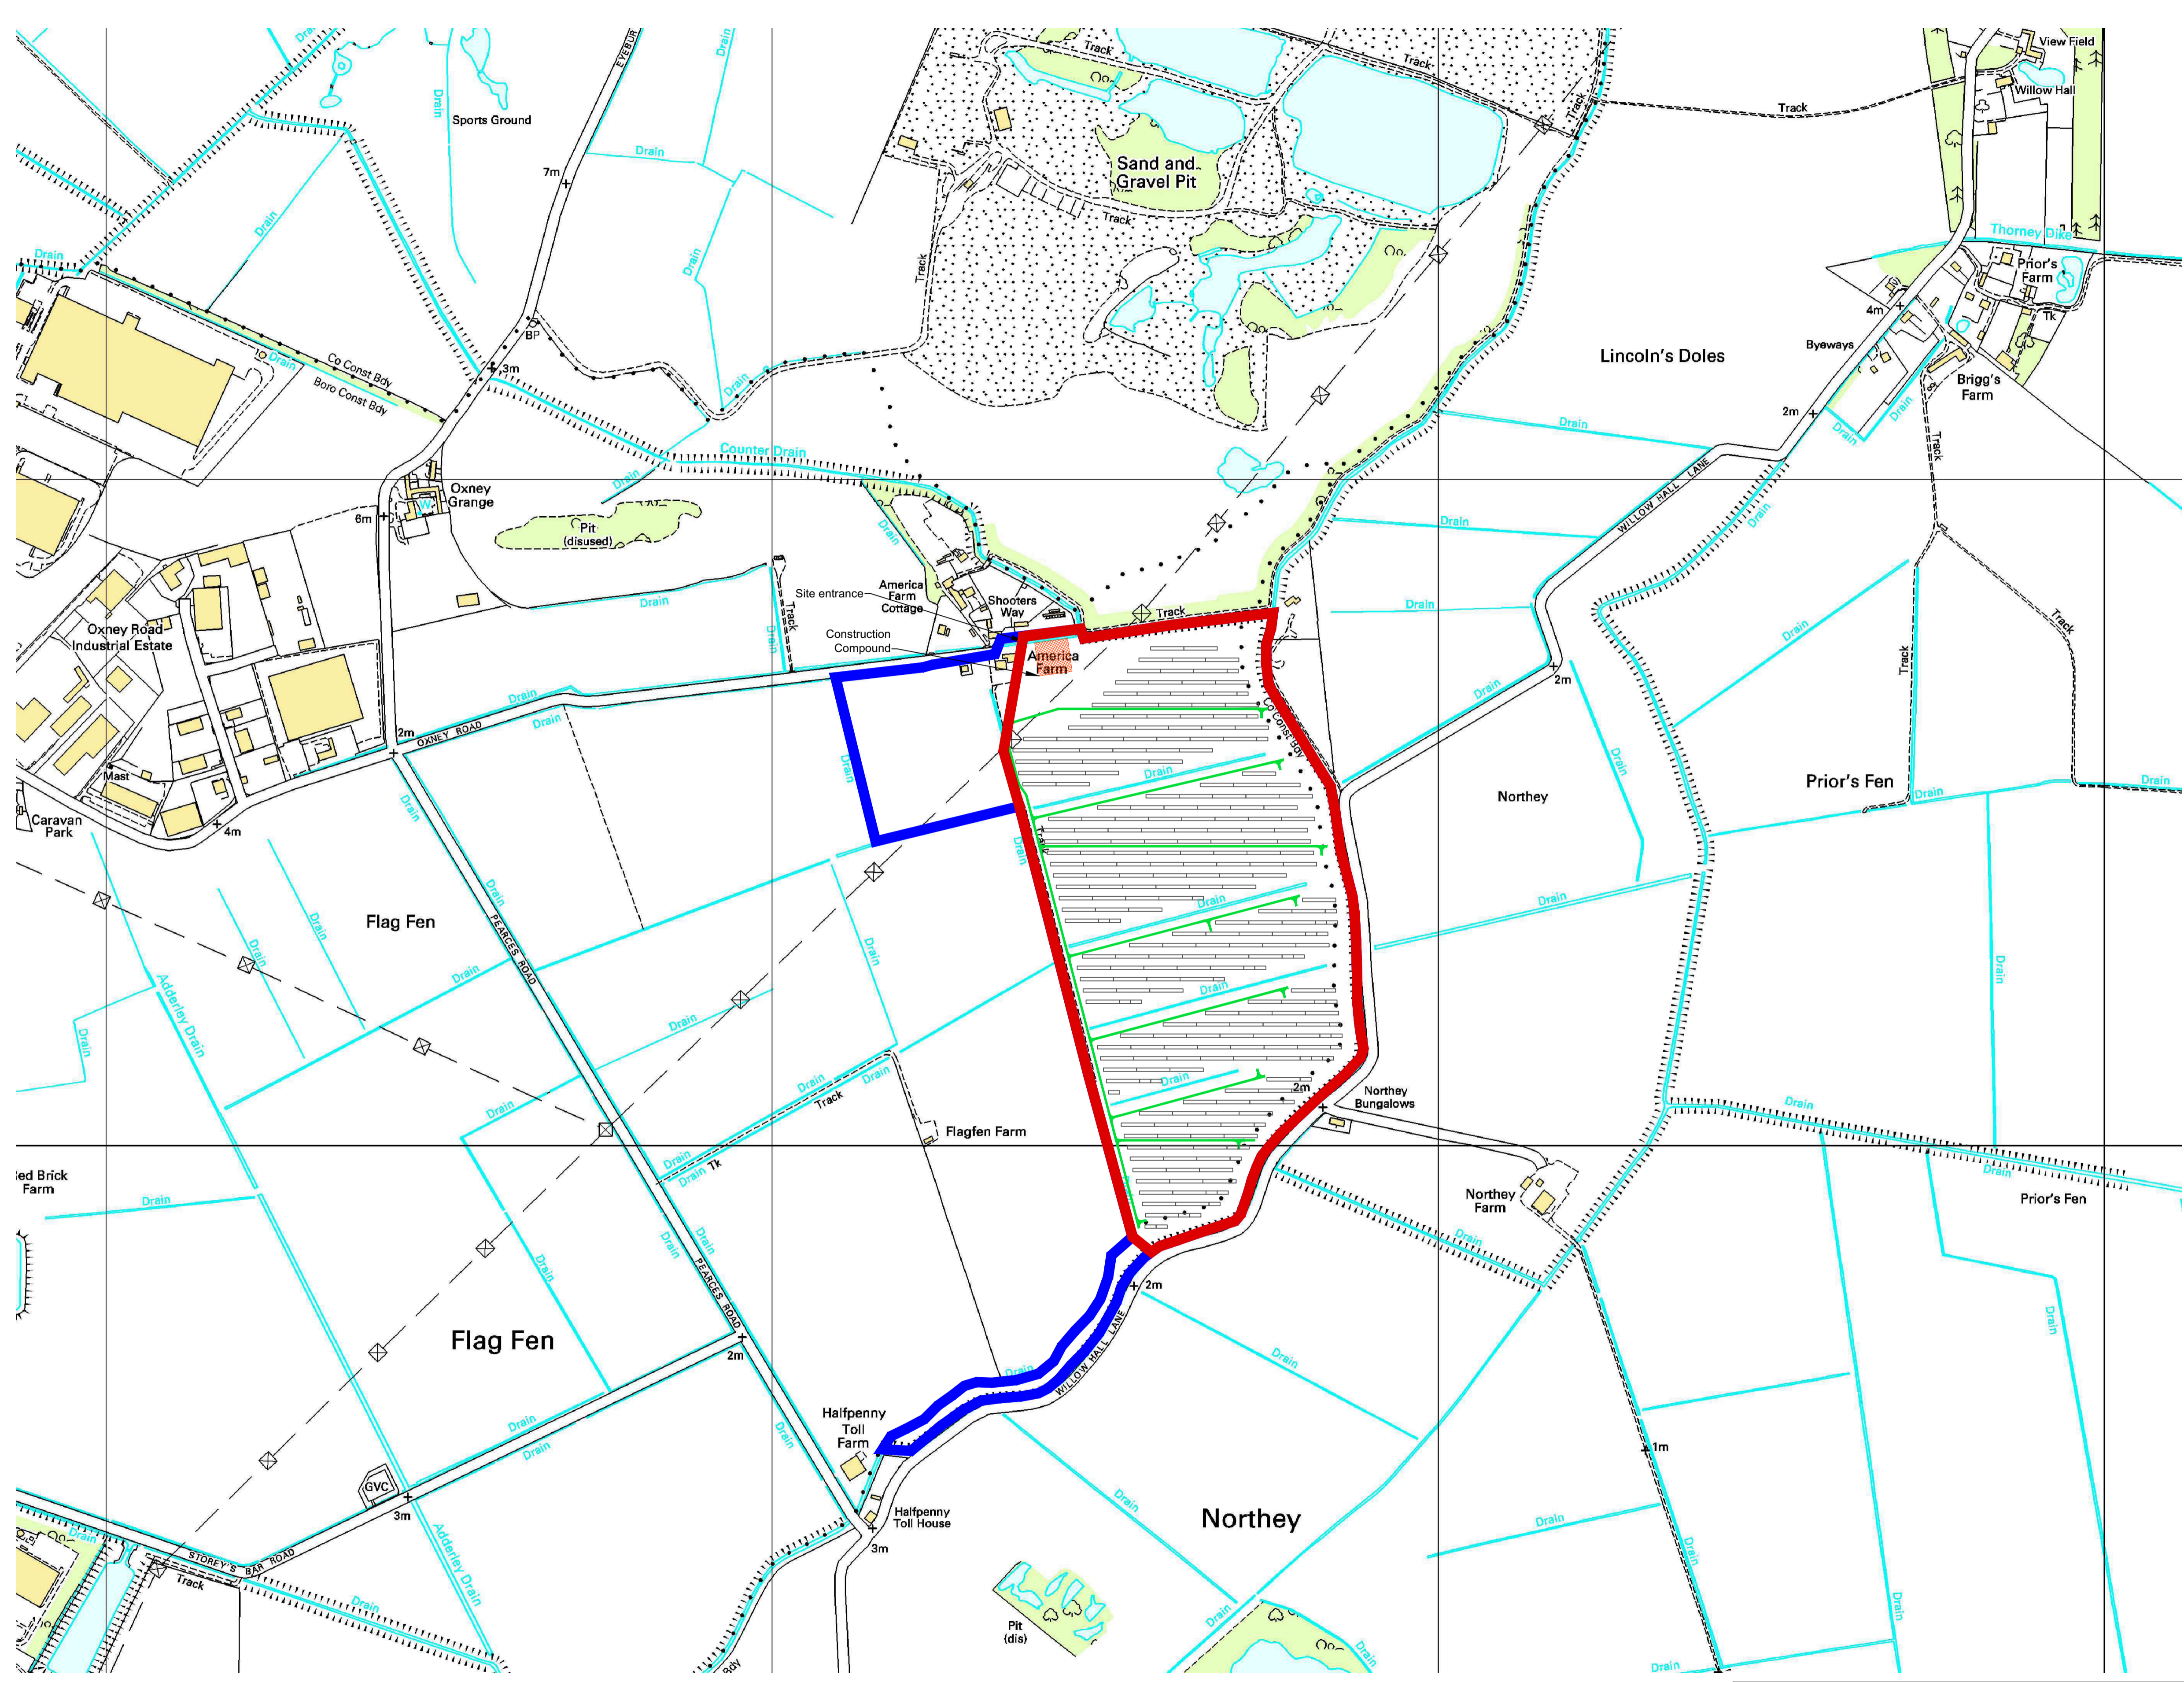

| | Capacity (MW) |
|-------|---------------|
| Solar | 8 |

| Rack Size | No. of Racks | No. of Strings |
|--------------|--------------|----------------|
| 50 x 5.2 | 247 | 1482 |
| 16.7 x 5.2 | 56 | 112 |
| Total | 303 | 1594 |


AECOM

PROJECT
PCC RENEWABLE ENERGY PROJECT
 SITE S1
 AMERICA FARM

CLIENT
PETERBOROUGH CITY COUNCIL
 Town Hall, Bridge Street
 Peterborough, Cambs, PE1 1HG
 01733 747474 tel. DX 12310 Peterborough 1
 www.peterborough.gov.uk

CONSULTANT
 AECOM
 1 Tanfield
 EDINBURGH, EH3 5DA
 +44 (0) 131 301 8600 tel
 +44 (0) 131 301 8699 fax
 www.aecom.com

- NOTES**
- LANDSCAPING DETAILS WILL BE DEVELOPED DURING THE PLANNING PREPARATION PERIOD AND WILL BE ON FUTURE PLANNING DRAWINGS.
 - UTILITIES SEARCH IS ONGOING AND WILL BE FINALISED ON FUTURE PLANNING DRAWINGS.

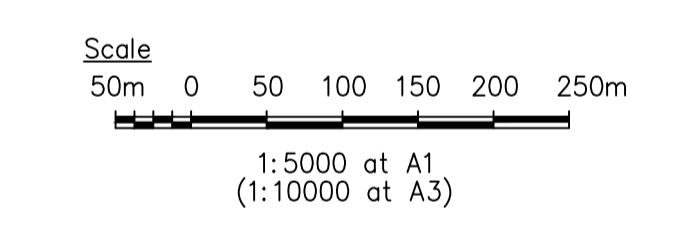

ISSUE/REVISION

| I/R | DATE | DESCRIPTION |
|-----|----------|-------------|
| | 31/08/12 | Master Plan |

KEY PLAN

- Access Track
- Site Boundary
- PCC Land Holdings
- Solar panel racks with 6 PV module lines per row (6 strings)
- Solar panel racks with 6 PV module lines per row (2 strings)
- Construction Compound
- Switch Station

PROJECT NUMBER
60271594

SHEET TITLE
AMERICA FARM
PV PANEL LAYOUT

SHEET NUMBER
60271594-S1-ENG- 351

This drawing has been prepared for the use of AECOM's client. It may not be used, modified, reproduced or relied upon by third parties, except as agreed by AECOM or as required by law. AECOM accepts no responsibility and denies any liability whatsoever to any party that uses or relies on this drawing without AECOM's express written consent. Do not scale this document. All measurements must be obtained from the stated dimensions.

This page is intentionally left blank