



NOTES
 THE CONTRACTOR IS RESPONSIBLE FOR CHECKING ALL DIMENSIONS AND NOTIFYING ALL DISCREPANCIES TO THE DESIGNER.
 USE FIGURED DIMENSIONS IN PREFERENCE TO SCALED DIMENSIONS.
 ALL WORK TO BE IN ACCORDANCE WITH CURRENT BUILDING REGULATIONS.
 COPYRIGHT OF THIS DRAWING IS RESERVED BY G.I.A. LIMITED, AND IS ISSUED ON THE CONDITION THAT IT IS NOT COPIED, REPRODUCED OR DISCLOSED TO ANY THIRD PARTY EITHER WHOLLY OR IN PART WITHOUT THE CONSENT IN WRITING OF G.I.A. LIMITED.

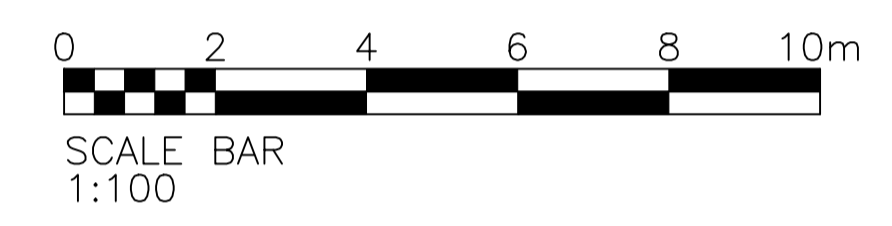

TENDER ISSUE

REV	DESCRIPTION	DATE
A	Arcade machines layout updated	16.02.22 LE
CLIENT		
THE ORIGINAL BOWLING COMPANY		
JOB		
PUTTSTARS PETERBOROUGH		
DRAWING		
FF PROPOSED PLAN		
JOB NO.	2943	DRAWING NO. 200A
SCALE		
1:100 @ A1		
DRAWN BY	LE	DATE JAN 22

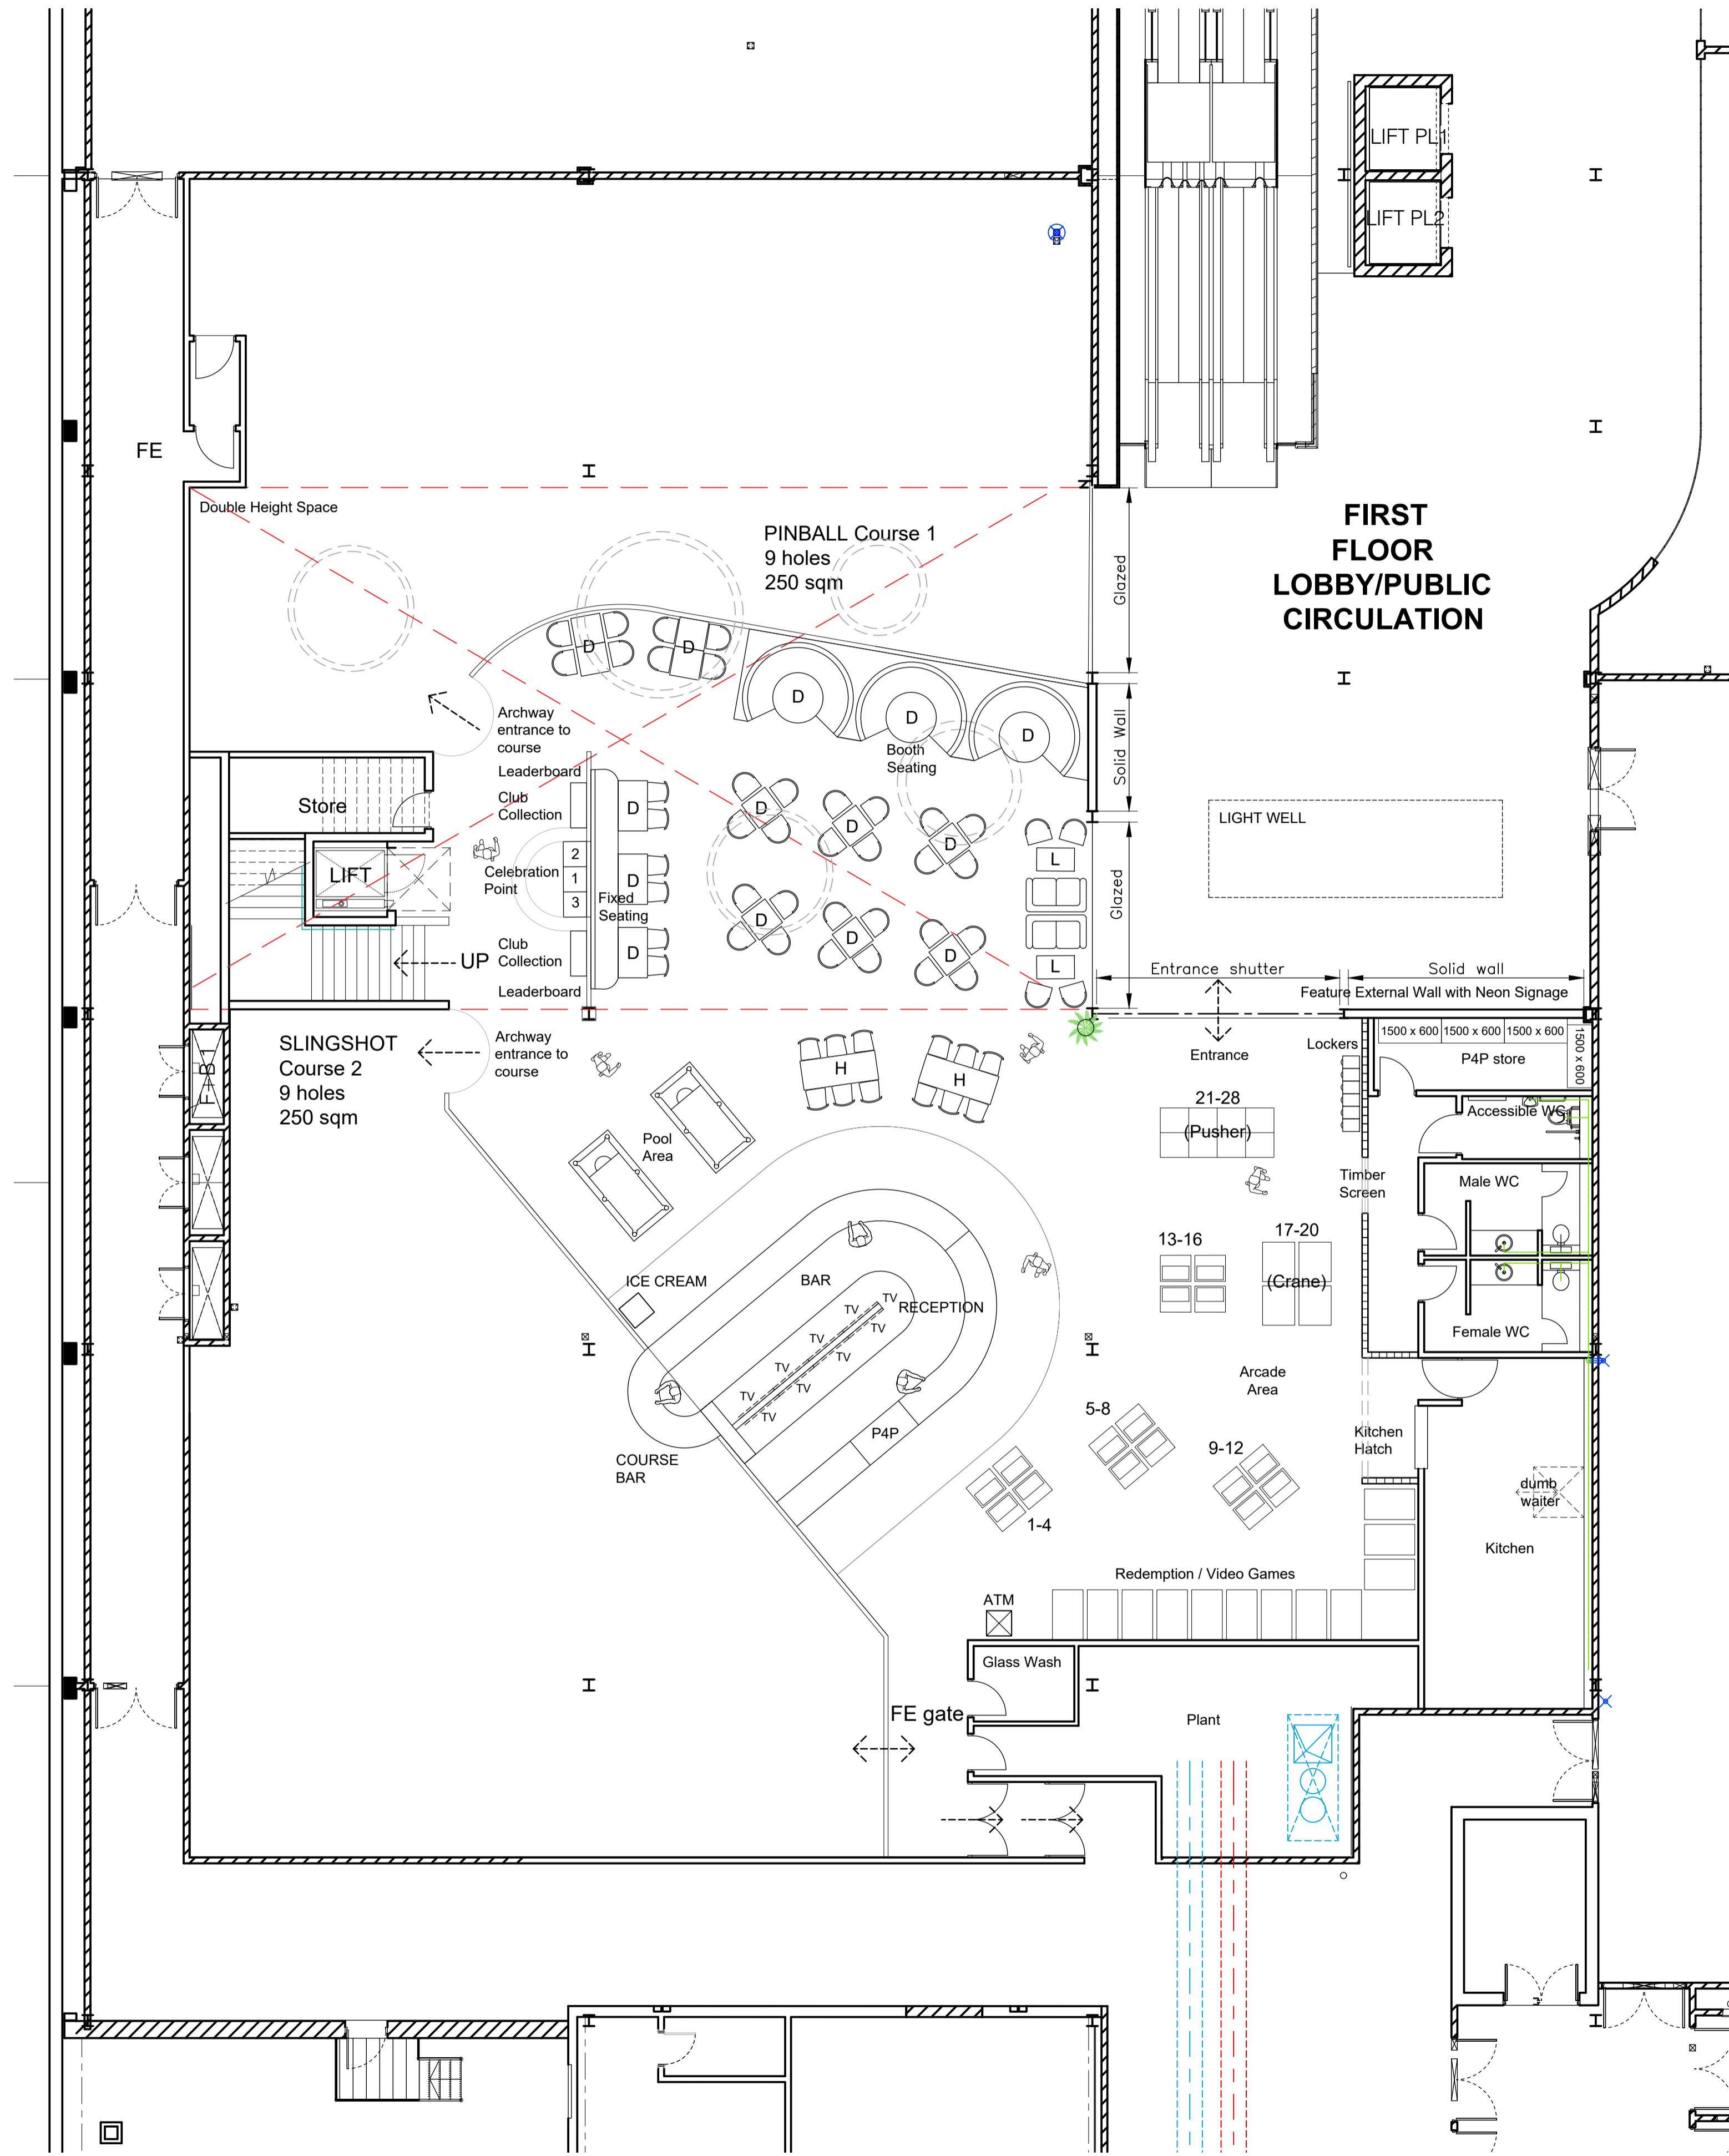

GIA LTD, 3 Foxglove Park, Common Road, Dunnington, York, YO19 5RZ.
 T 01904 481 480 F 01904 486 730 e design@gia.co.uk www.gia.co.uk
 INCORPORATED IN ENGLAND REG. NO. 2784156

FIRST FLOOR
 76 Seating Covers



NOTES

THE CONTRACTOR IS RESPONSIBLE FOR CHECKING ALL DIMENSIONS AND NOTIFYING ALL DISCREPANCIES TO THE DESIGNER.

USE FIGURED DIMENSIONS IN PREFERENCE TO SCALED DIMENSIONS.

ALL WORK TO BE IN ACCORDANCE WITH CURRENT BUILDING REGULATIONS.

COPYRIGHT OF THIS DRAWING IS RESERVED BY G.I.A. LIMITED, AND IS ISSUED ON THE CONDITION THAT IT IS NOT COPIED, REPRODUCED OR DISCLOSED TO ANY THIRD PARTY EITHER WHOLLY OR IN PART WITHOUT THE CONSENT IN WRITING OF G.I.A. LIMITED.

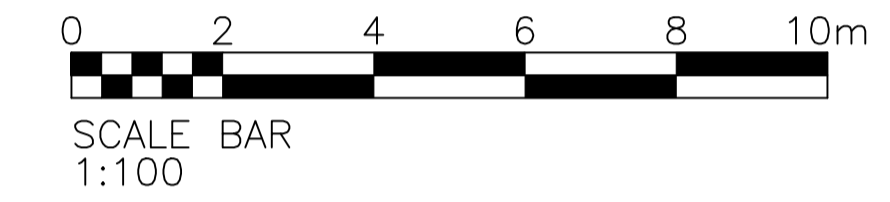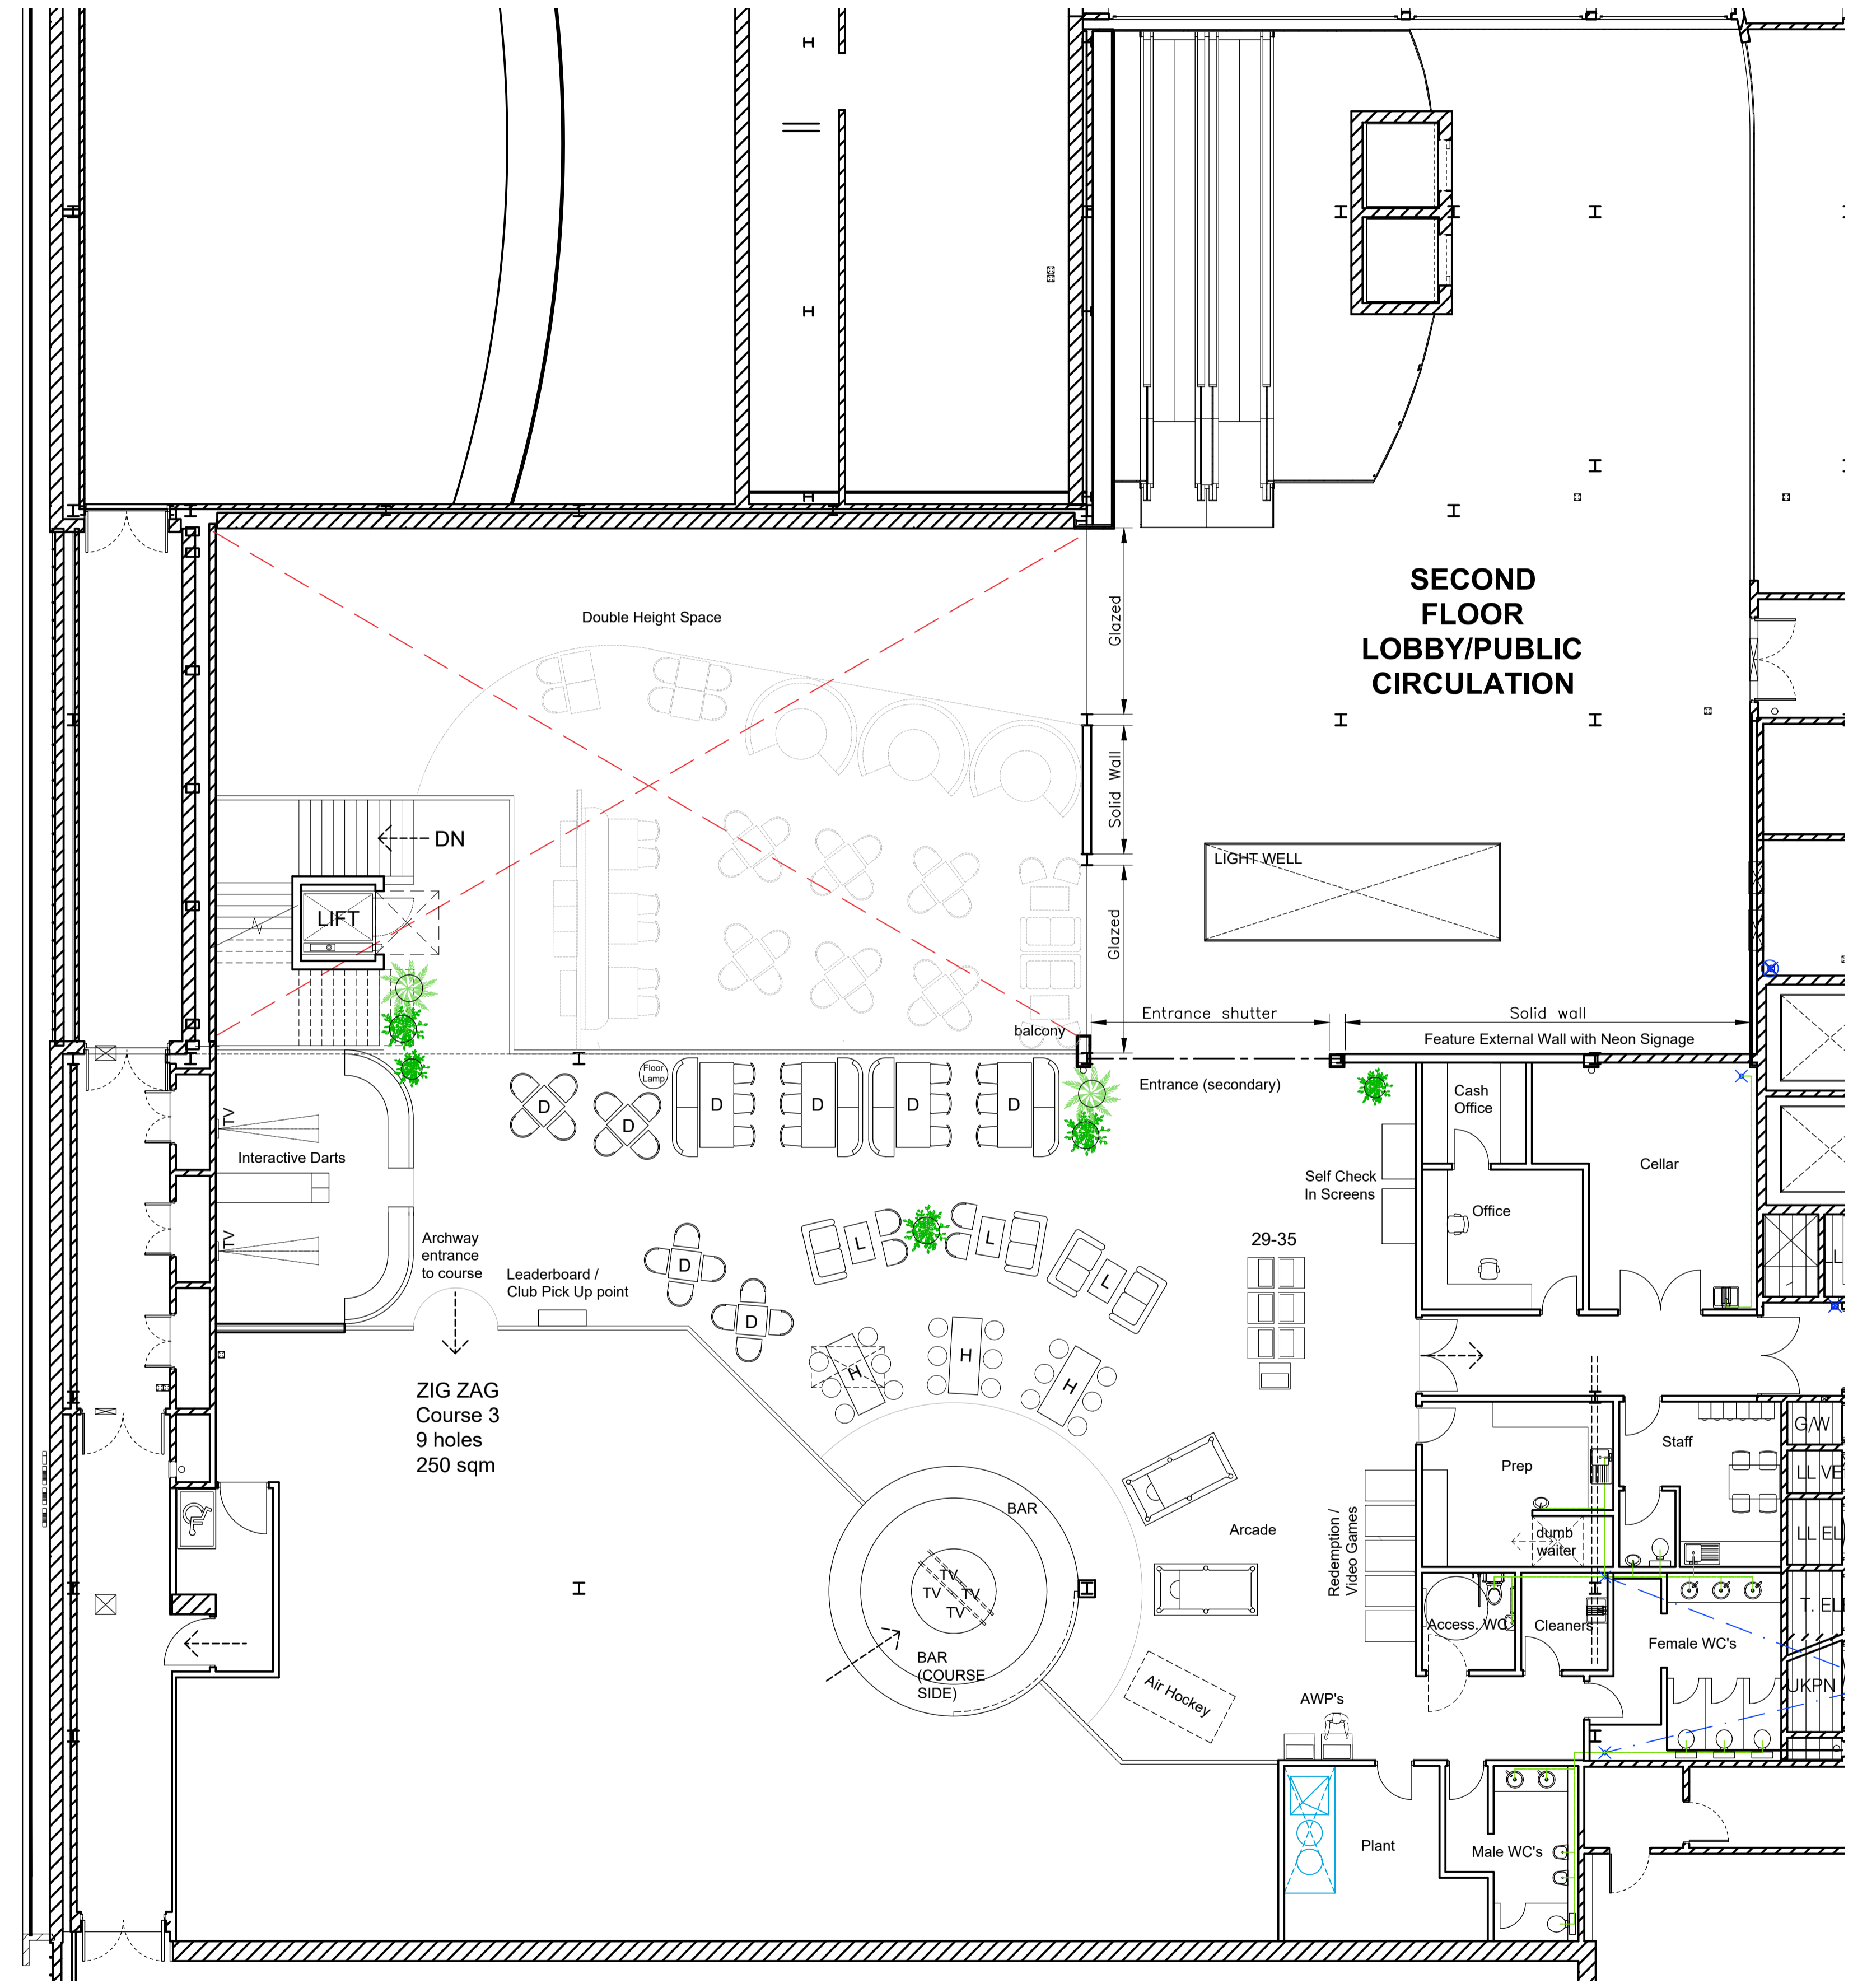

TENDER ISSUE

B	1No. Arcade machine removed	16.02.22 LE
A	Arcade machines layout updated	16.02.22 LE

REV	DESCRIPTION	DATE
AMENDMENTS		

CLIENT

THE ORIGINAL BOWLING COMPANY



JOB

PUTTSTARS PETERBOROUGH

G.I.A. LTD, 3 Foxglove Park, Common Road, Dunnington, York, YO19 5RZ.
 T 01904 481 480 F 01904 486 730 e design@gia.co.uk w www.gia.co.uk
 INCORPORATED IN ENGLAND REG. NO. 2784156

DRAWING

SF PROPOSED PLAN

JOB NO.	2943	DRAWING NO.	201B
---------	------	-------------	------

SCALE	1:100 @ A1
-------	------------

DRAWN BY	LE	DATE	JAN 22
----------	----	------	--------

SECOND FLOOR
70 Seating Covers